
 


 

REVISION	

THIS DRAWING IS THE PROPERTY OF SP DESIGN GROUP, ARCHITECTS AND ENGINEERS, INC. IT IS TO BE USED ONLY FOR THE PROJECT AND SITE SPECIFICALLY IDENTIFIED HEREIN AND IS NOT TO BE USED ON OTHER PROJECTS OR EXTENSIONS OF THIS PROJECT OR ADAPTED IN WHOLE OR IN PART, EXCEPT BY AGREEMENT IN WRITING AND WITH APPROPRIATE COMPENSATION.

CODE 601-0195

APPLING COUNTY MIDDLE SCHOOL
RENOVATIONS
PHASE 3 - GENERAL RENOVATIONS
BAXLEY, GEORGIA

PROJECT NO.
17-039

SHEET TITLE

DATE
13 NOV. 2019

DRAWN BY


CHECKED BY

SHEET NUMBER

K1.1

KITCHEN



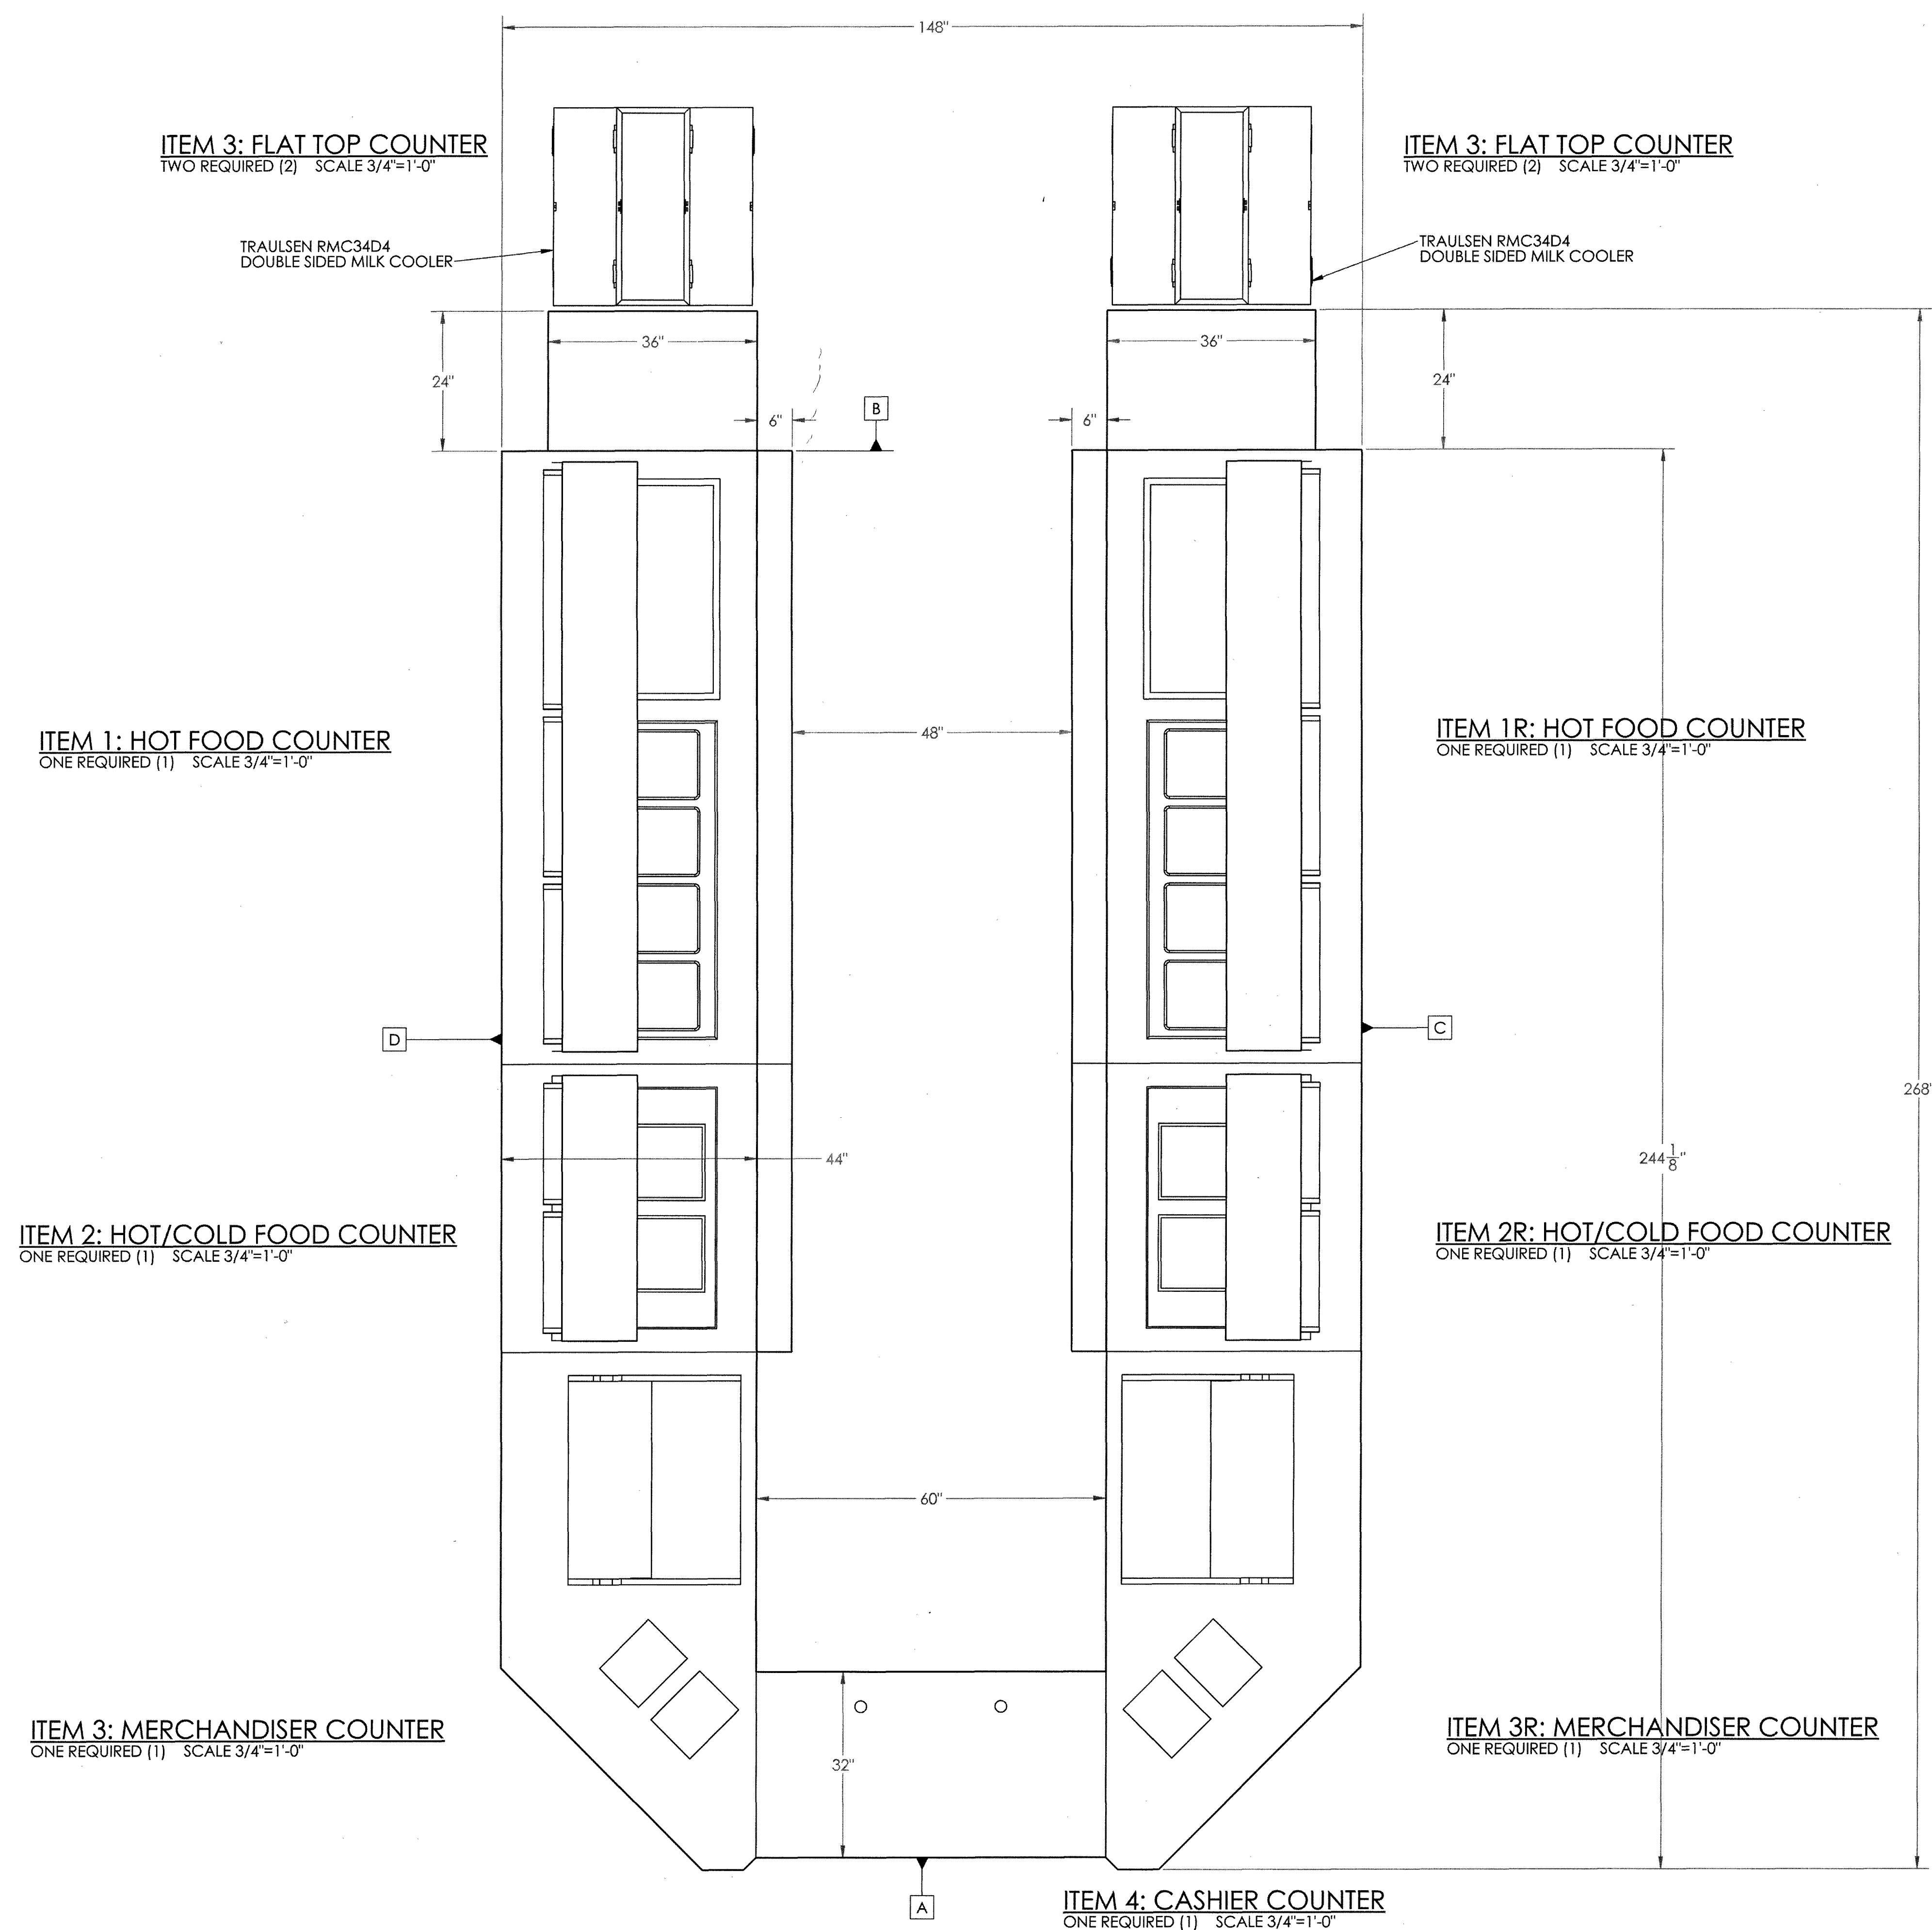

REVISION

NO.	DESCRIPTION

THIS DRAWING IS THE PROPERTY OF SP DESIGN GROUP ARCHITECTS AND ENGINEERS, INC. IT IS TO BE USED ONLY FOR THE PROJECT AND SITE SPECIFICALLY IDENTIFIED HEREON, AND IS NOT TO BE REPRODUCED OR TRANSMITTED IN ANY FORM OR BY ANY MEANS, ELECTRONIC OR MECHANICAL, INCLUDING PHOTOCOPYING, RECORDING, OR BY ANY INFORMATION STORAGE AND RETRIEVAL SYSTEM, WITHOUT THE WRITTEN PERMISSION OF SP DESIGN GROUP ARCHITECTS AND ENGINEERS, INC.

CODE 601-0195
APPLING COUNTY MIDDLE SCHOOL
RENOVATIONS
PHASE 3 - GENERAL RENOVATIONS
BAXLEY, GEORGIA

PROJECT NO.

17-039

SHEET TITLE

DATE

13 NOV. 2019

DRAWN BY

CHECKED BY

SHEET NUMBER

KE-1
KITCHEN

SPDG

Architects and Engineers Inc.

5191 Columbus Rd.
Macon, GA 31206
(P)478.477.7465
(F)478.477.9511
frontdesk@spdesigngrp.com

REVISION

NO PART OF THIS DRAWING IS TO BE REPRODUCED OR TRANSMITTED IN ANY FORM OR BY ANY MEANS, ELECTRONIC OR MECHANICAL, INCLUDING PHOTOCOPYING, RECORDING, OR BY ANY INFORMATION STORAGE AND RETRIEVAL SYSTEM, WITHOUT THE WRITTEN PERMISSION OF SP DESIGN GROUP ARCHITECTS AND ENGINEERS, INC. THIS DRAWING IS THE PROPERTY OF SP DESIGN GROUP ARCHITECTS AND ENGINEERS, INC. IT IS TO BE USED ONLY FOR THE PROJECT AND SITE SPECIFICALLY IDENTIFIED HEREON, AND IS NOT TO BE LOANED, REPRODUCED, COPIED, OR IN ANY MANNER USED FOR ANY OTHER PROJECT OR SITE WITHOUT THE WRITTEN PERMISSION OF SP DESIGN GROUP ARCHITECTS AND ENGINEERS, INC.

CODE 601-0195
APPLING COUNTY MIDDLE SCHOOL RENOVATIONS
PHASE 3 - GENERAL RENOVATIONS
BAXLEY, GEORGIA

PROJECT NO.
17-039


SHEET TITLE

DATE
13 NOV. 2019


DRAWN BY

CHECKED BY


SHEET NUMBER
KE-2
KITCHEN

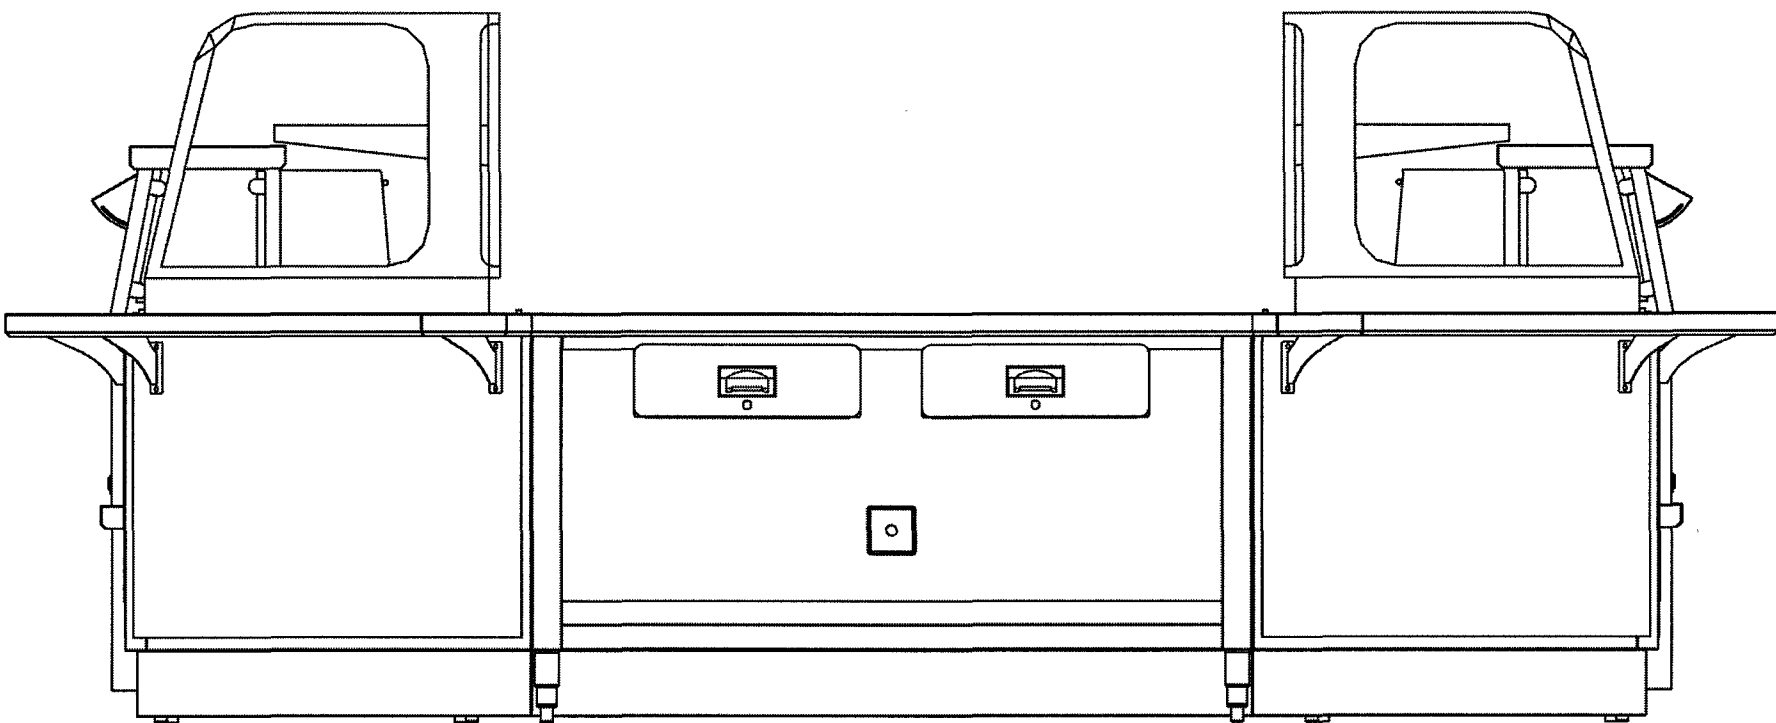


ELEVATION-A AT SERVING LINE

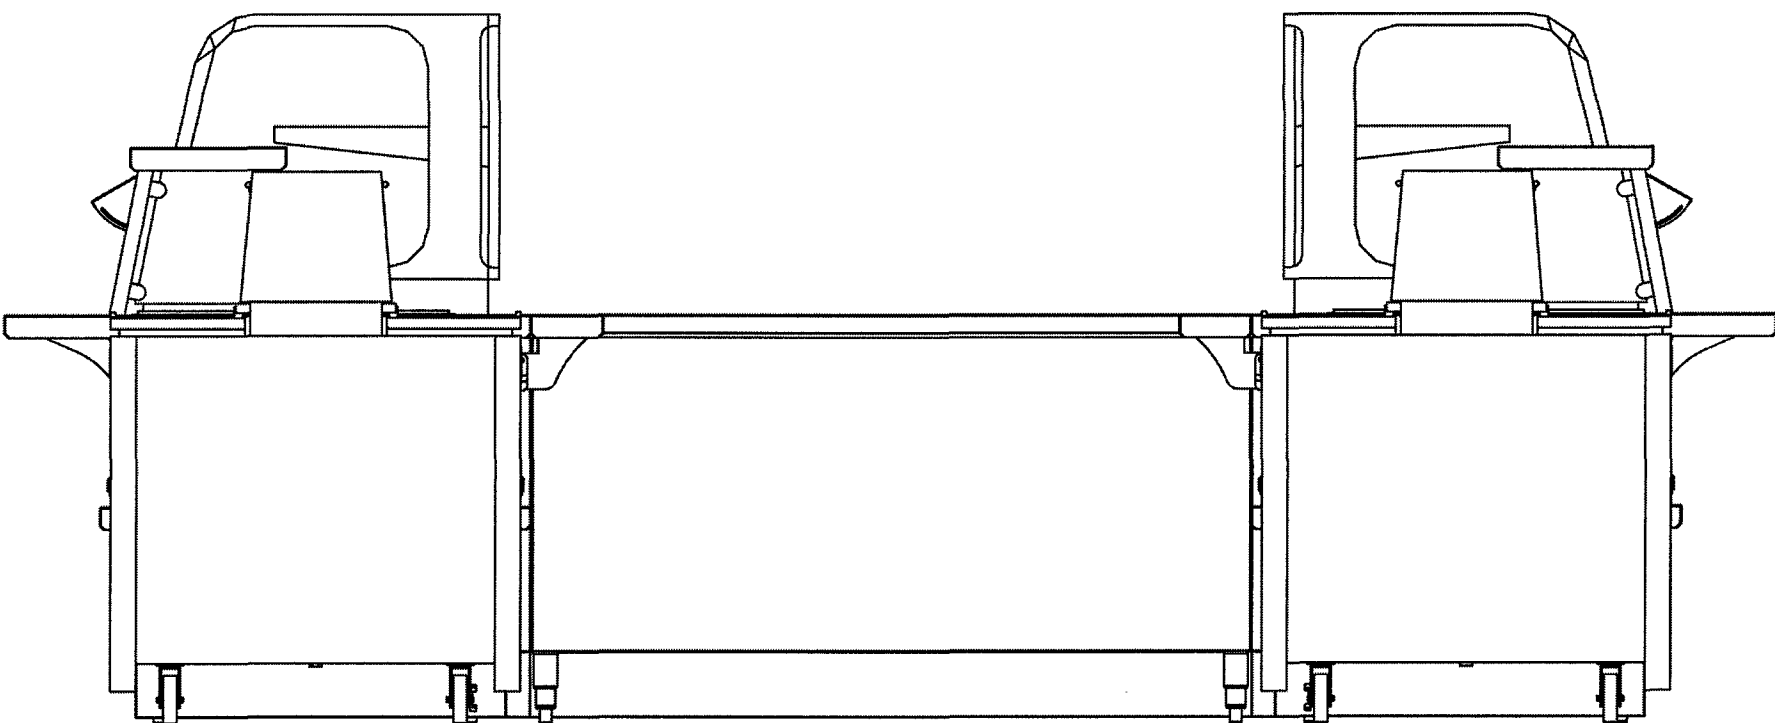


ELEVATION-B AT SERVING LINE

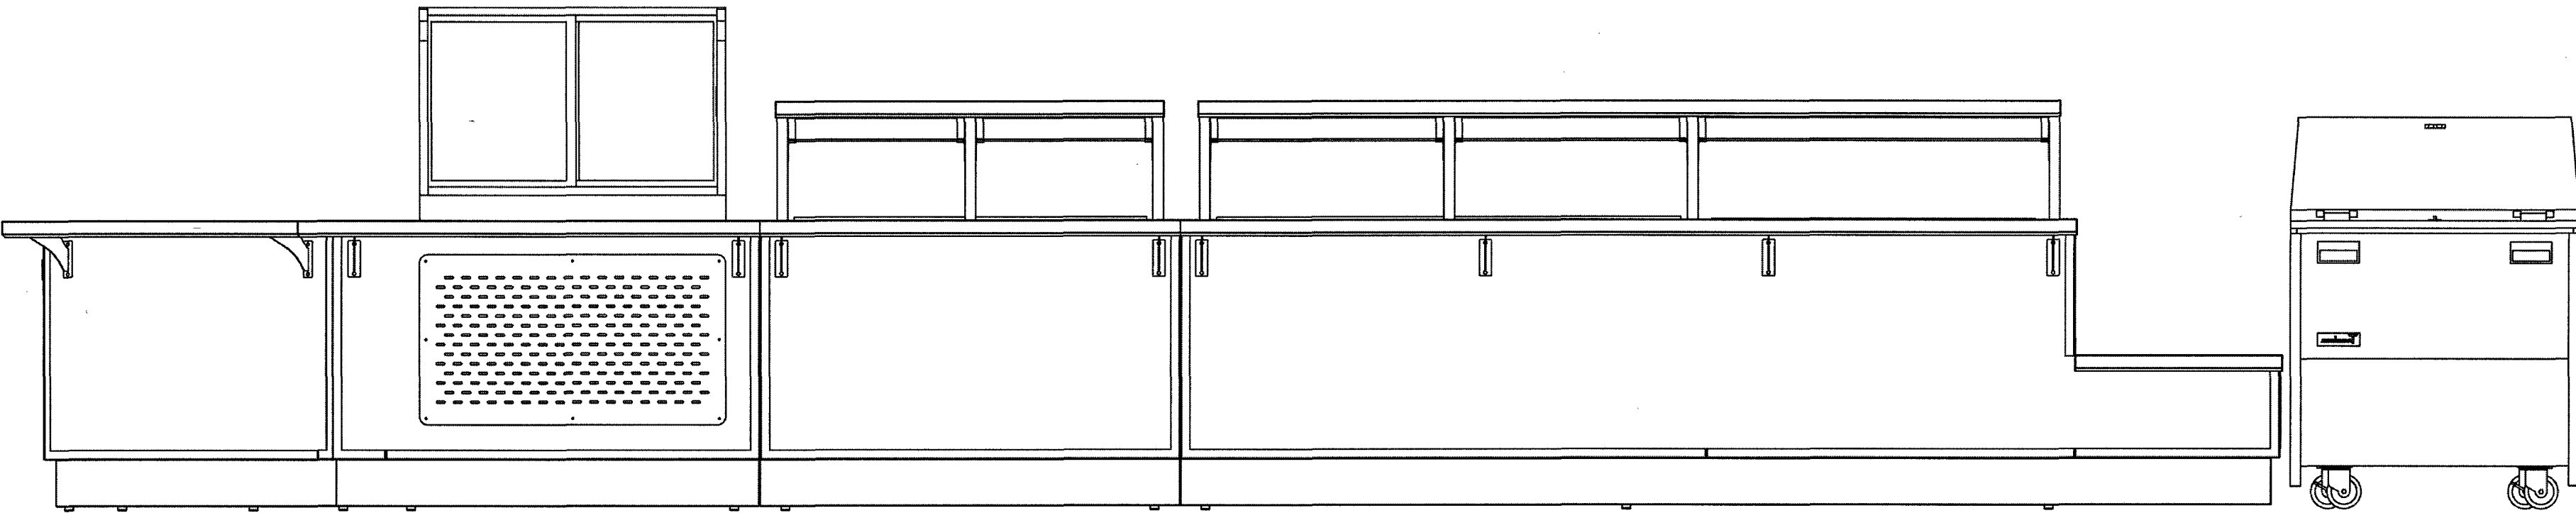

ELEVATION-C AT SERVING LINE

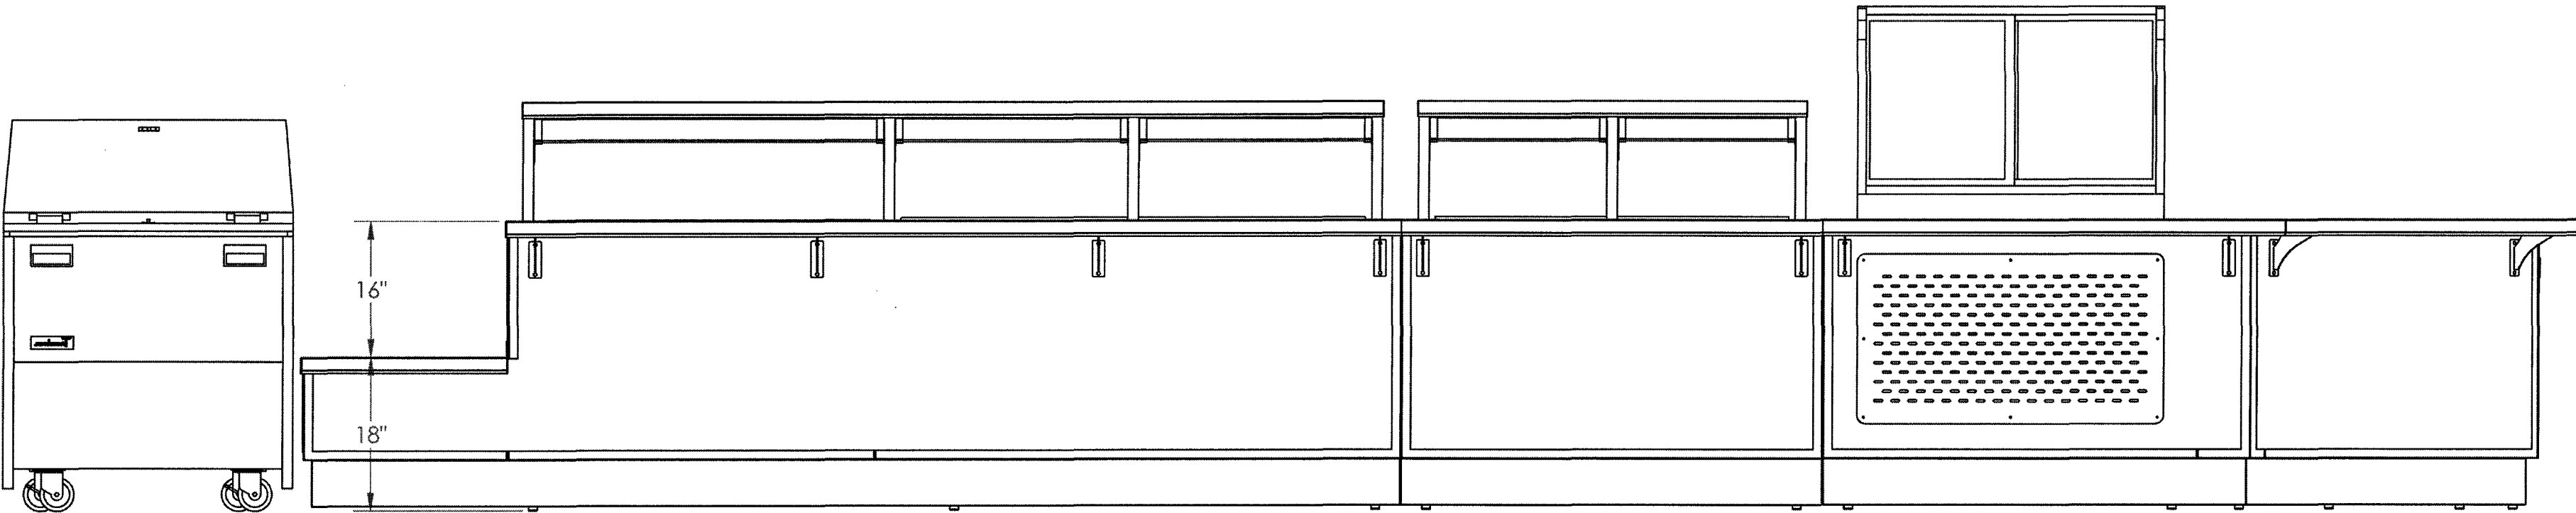

ELEVATION-D AT SERVING LINE

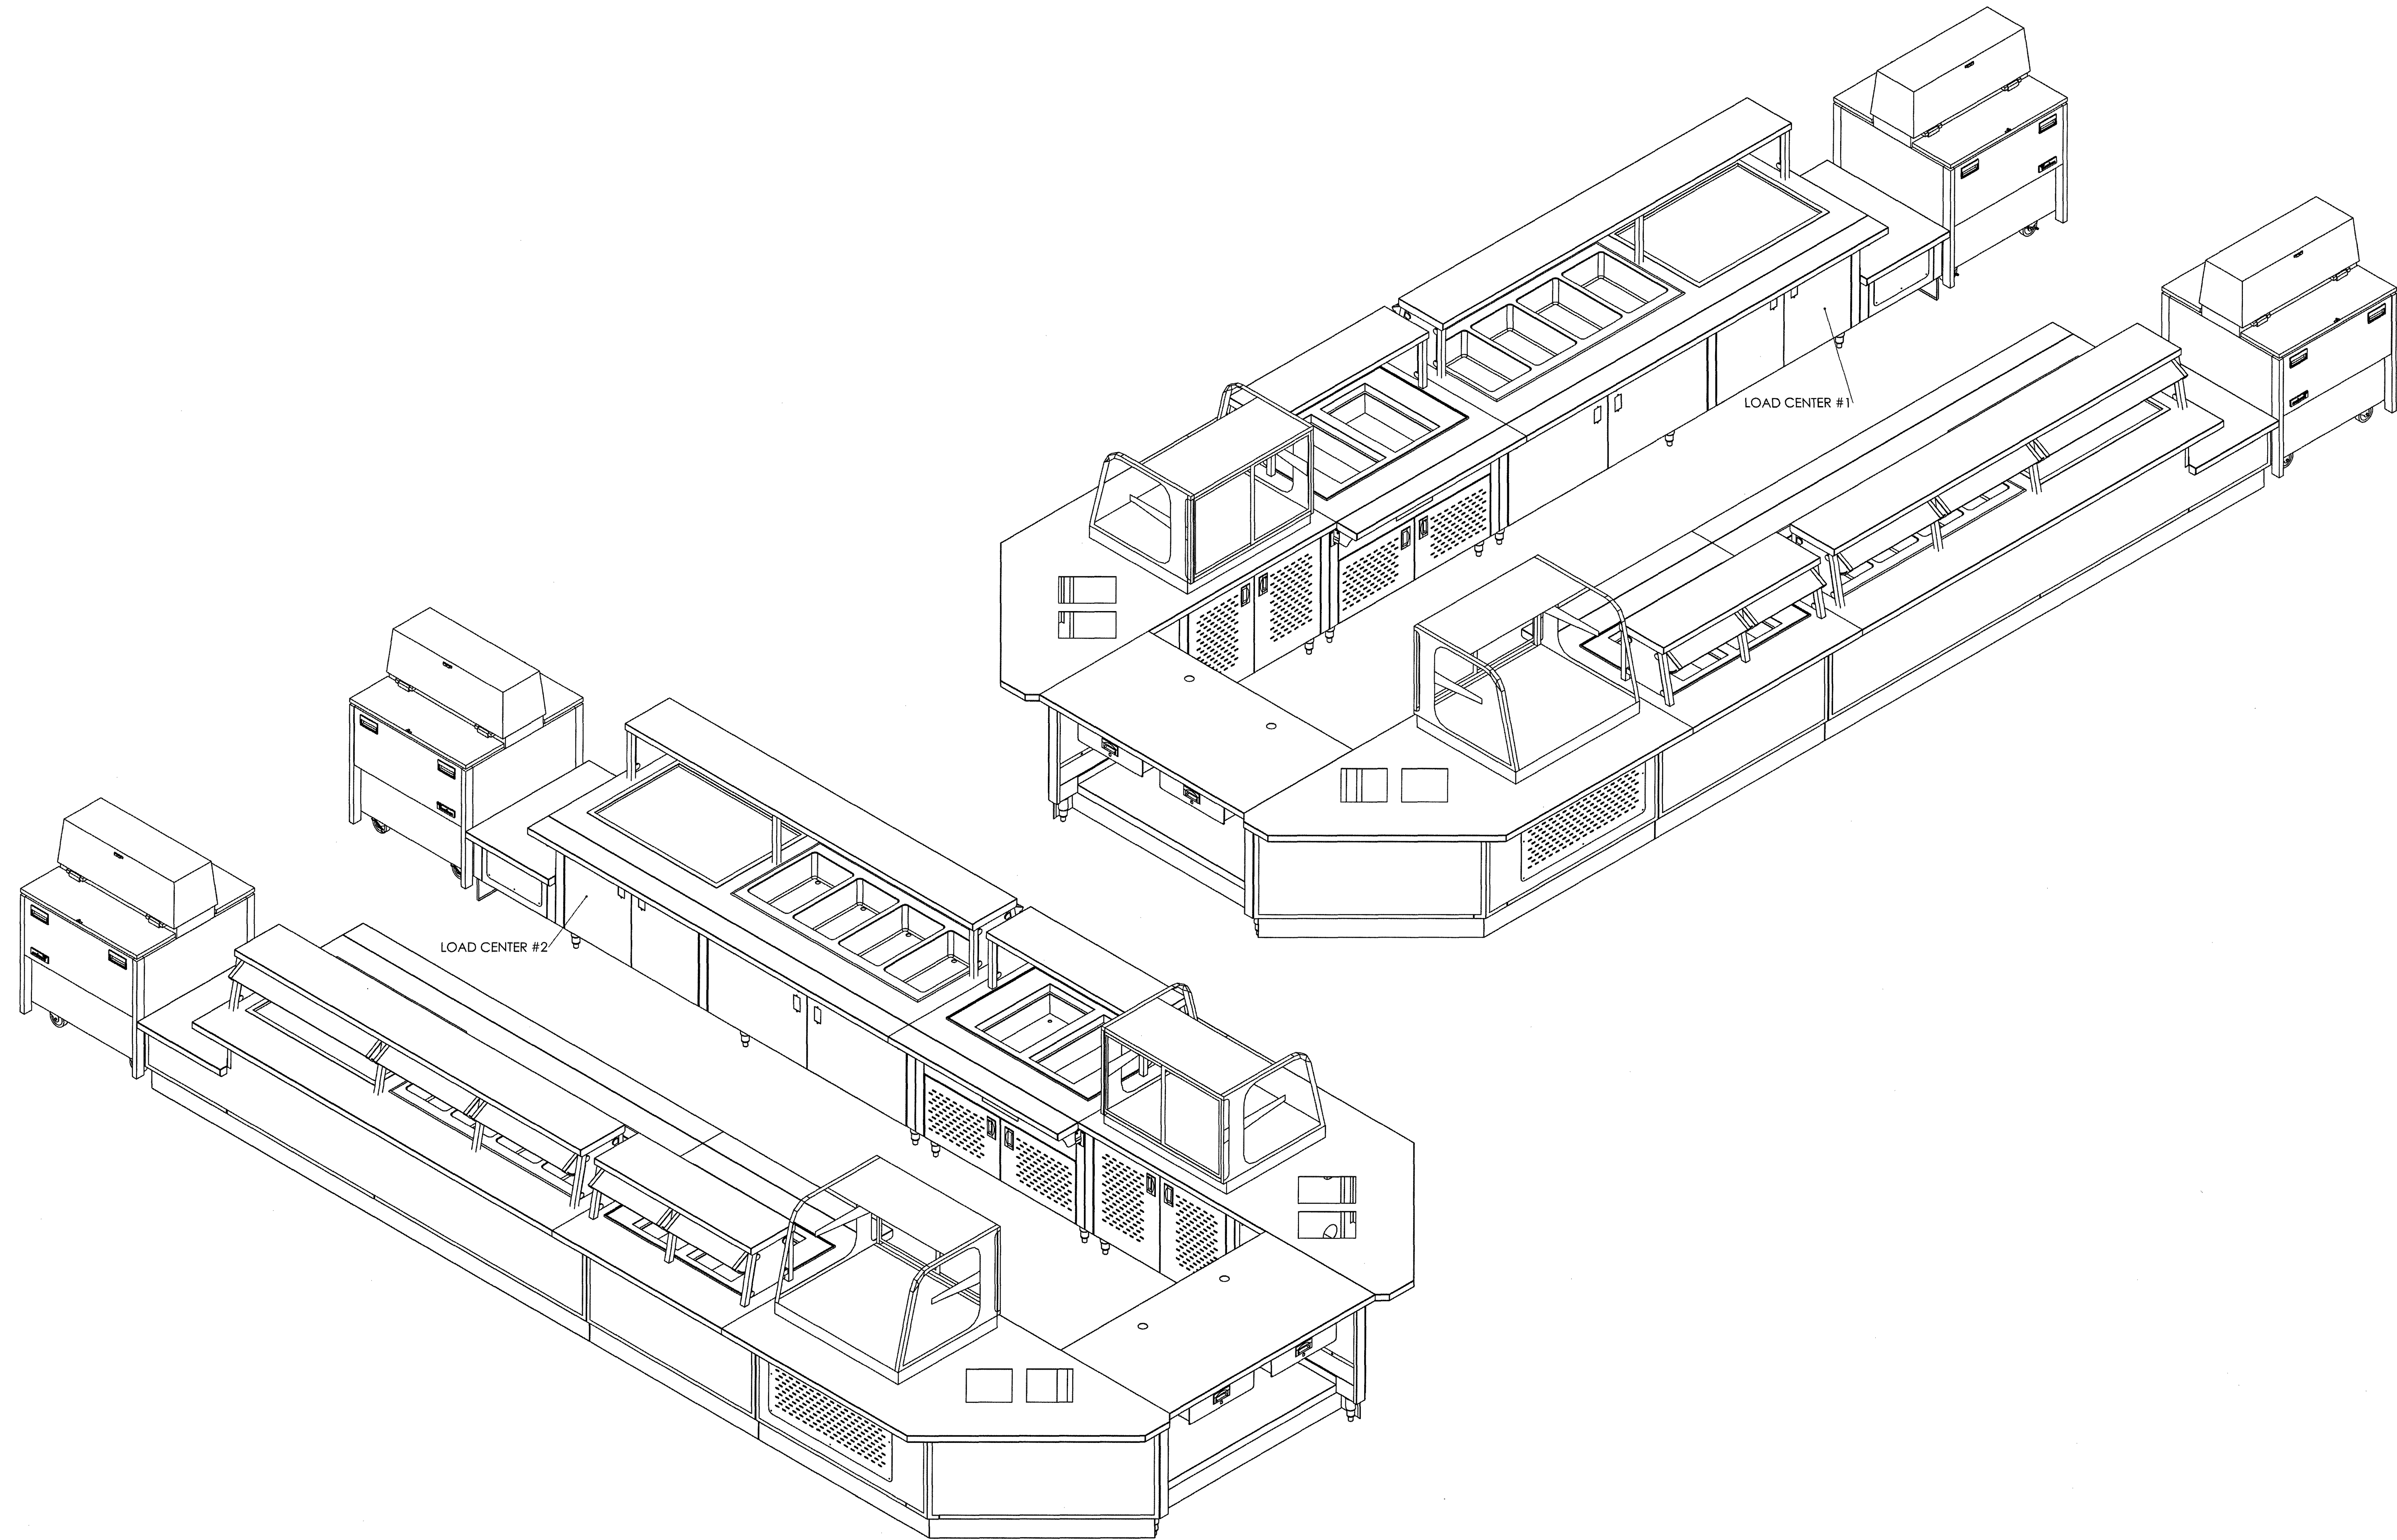

SPDG

Architects and Engineers Inc.

5191 Columbus Rd.
Macon, GA 31206
(P)478.477.7465
(F)478.477.9511
frontdesk@spdesigngrp.com

REVISION

THIS DRAWING IS THE PROPERTY OF SP
DESIGN GROUP, ARCHITECTS AND ENGINEERS.
IT IS TO BE USED ONLY FOR THE
PROJECT AND SITE SPECIFICALLY
IDENTIFIED HEREIN, AND IS NOT TO BE
USED ON OTHER PROJECTS OR EXTENDING
BEYOND THE PROJECT'S SCOPE OF WORK.
ANY REUSE OR MODIFICATION WITHOUT
THE WRITTEN AND WITH APPROPRIATE
CONSENT OF SP DESIGN GROUP IS
CONSIDERED A VIOLATION.

CODE 601-0195
APPLING COUNTY MIDDLE SCHOOL
RENOVATIONS
PHASE 3 - GENERAL RENOVATIONS
BAXLEY, GEORGIA

PROJECT NO.
17-039

SHEET TITLE

DATE
13 NOV. 2019

DRAWN BY

CHECKED BY

SHEET NUMBER

KE-3
KITCHEN

SPDG

Architects and Engineers Inc.

5191 Columbus Rd.
Macon, GA 31206
(P)478.477.7465
(F)478.477.9511
frontdesk@spdesigngrp.com

REVISION

NO THIS DRAWING IS THE PROPERTY OF SP DESIGN GROUP ARCHITECTS AND ENGINEERS, INC. IT IS TO BE USED ONLY FOR THE PROJECT AND SITE SPECIFICALLY IDENTIFIED HEREIN AND IS NOT TO BE REPRODUCED OR COPIED FOR ANY OTHER PROJECT. IT IS HEREBY AGREED BY THE USER OF THIS DRAWING TO INDEMNIFY AND HOLD SP DESIGN GROUP ARCHITECTS AND ENGINEERS, INC. HARMLESS FROM AND AGAINST ALL CLAIMS, DAMAGES, LOSSES AND EXPENSES, INCLUDING REASONABLE ATTORNEY'S FEES, IN CONNECTION WITH THE USE OF THIS DRAWING FOR ANY OTHER PROJECT.

CODE 601-0195

APPLING COUNTY MIDDLE SCHOOL RENOVATIONS

PHASE 3 - GENERAL RENOVATIONS

BAXLEY, GEORGIA

PROJECT NO.
17-039

SHEET TITLE

DATE
13 NOV. 2019

DRAWN BY

CHECKED BY

SHEET NUMBER
KE-4
KITCHEN

LOAD CENTER #1									
120-208V/1PH/50A SERVICE REQUIRED									
GE 120-240V/1PH/125A LOAD CENTER, MODEL TLM1812CCU (16) 1" SPACES, OR (8) 1" SPACES AND (16) 1/2" SPACES					LOAD CENTER SIZE: 19.00Hx14.00Wx3.75D				
BREAKER LOCATION	ACTUAL AMPS	BREAKER SIZE	POLES	COMPONENT DESCRIPTION	L1	L2	COMPONENT DESCRIPTION	POLES	BREAKER SIZE
1	12.0	15A	1	4 WELL HOT VOLLRATH 3640770			MERCHANDISER FEDERAL CRB3628SS	1	8.1
3	12.0	15A	1	4 WELL HOT VOLLRATH 3640770			MILK COOLER TRAUlsen RMC3404	1	7.2
5	7.6	15A	1	2 WELL SWITCH VOLLRATH FC-4HC-02208			HEATED SHELF VOLLRATH FC-4HS-36120-SSR	1	3.9
7	7.6	15A	1	2 WELL SWITCH VOLLRATH FC-4HC-02208				1	
9		15A	1					1	
11		15A	1					1	
13		15A	1					1	
15		15A	1					1	
TOTAL ACTUAL AMPS L1					31.6				
TOTAL ACTUAL AMPS L2					26.8				

LOAD CENTER #2									
120-208V/1PH/60A SERVICE REQUIRED									
GE 120-240V/1PH/125A LOAD CENTER, MODEL TLM1812CCU (16) 1" SPACES, OR (8) 1" SPACES AND (16) 1/2" SPACES					LOAD CENTER SIZE: 19.00Hx14.00Wx3.75D				
BREAKER LOCATION	ACTUAL AMPS	BREAKER SIZE	POLES	COMPONENT DESCRIPTION	L1	L2	COMPONENT DESCRIPTION	POLES	BREAKER SIZE
1	12.0	15A	1	4 WELL HOT VOLLRATH 3640770			MERCHANDISER FEDERAL CRB3628SS	1	8.1
3	12.0	15A	1	4 WELL HOT VOLLRATH 3640770			MILK COOLER TRAUlsen RMC3404	1	7.2
5	7.6	15A	1	2 WELL SWITCH VOLLRATH FC-4HC-02208			HEATED SHELF VOLLRATH FC-4HS-36120-SSR	1	3.9
7	7.6	15A	1	2 WELL SWITCH VOLLRATH FC-4HC-02208			P.O.S.	1	12.0
9		15A	1					1	
11		15A	1					1	
13		15A	1					1	
15		15A	1					1	
TOTAL ACTUAL AMPS L1					31.6				
TOTAL ACTUAL AMPS L2					38.8				

REVISION

NO THIS DRAWING IS THE PROPERTY OF SP DESIGN GROUP ARCHITECTS AND ENGINEERS, INC. IT IS TO BE USED ONLY FOR THE PROJECT AND SITE SPECIFICALLY IDENTIFIED HEREON. IT IS TO BE USED ONLY FOR THE PROJECT AND NOT TO BE REPRODUCED OR TRANSMITTED IN ANY FORM OR BY ANY MEANS, ELECTRONIC OR MECHANICAL, INCLUDING PHOTOCOPYING, RECORDING, OR BY ANY INFORMATION STORAGE AND RETRIEVAL SYSTEM, WITHOUT THE WRITTEN AND WITH APPROPRIATE CONSENT OF SP DESIGN GROUP ARCHITECTS AND ENGINEERS, INC.

CODE 601-0195
APPLING COUNTY MIDDLE SCHOOL RENOVATIONS
PHASE 3 - GENERAL RENOVATIONS
BAXLEY, GEORGIA

PROJECT NO.
17-039

SHEET TITLE





DATE
13 NOV. 2019

DRAWN BY





CHECKED BY

SHEET NUMBER


KE-5
KITCHEN

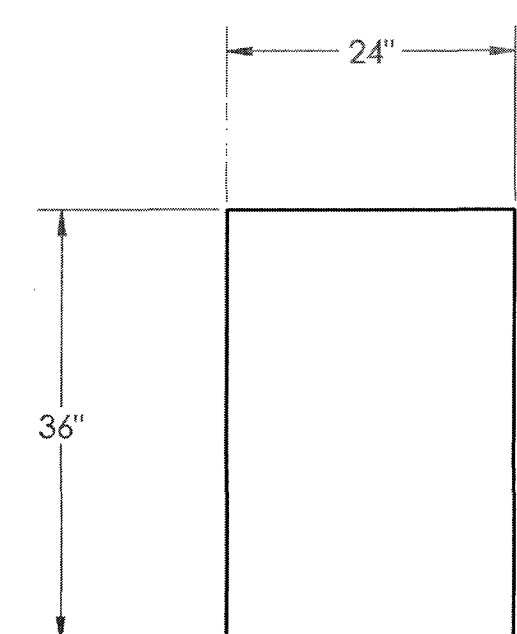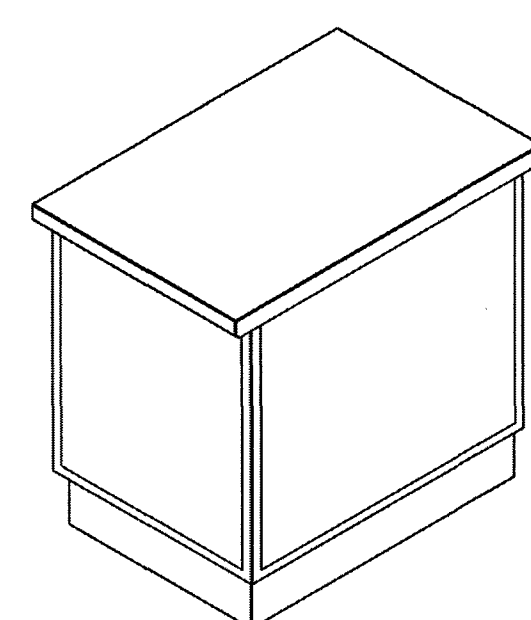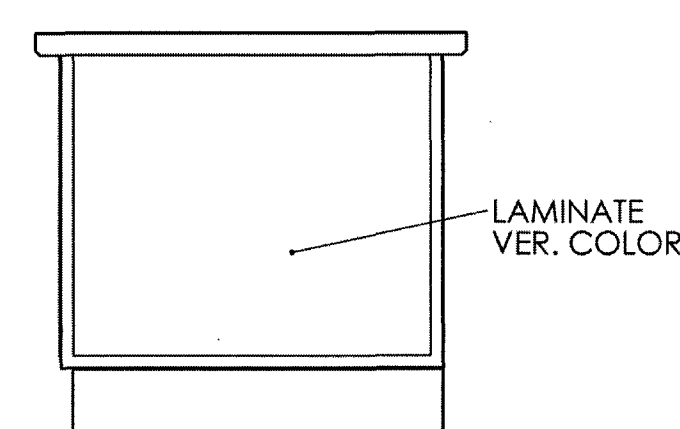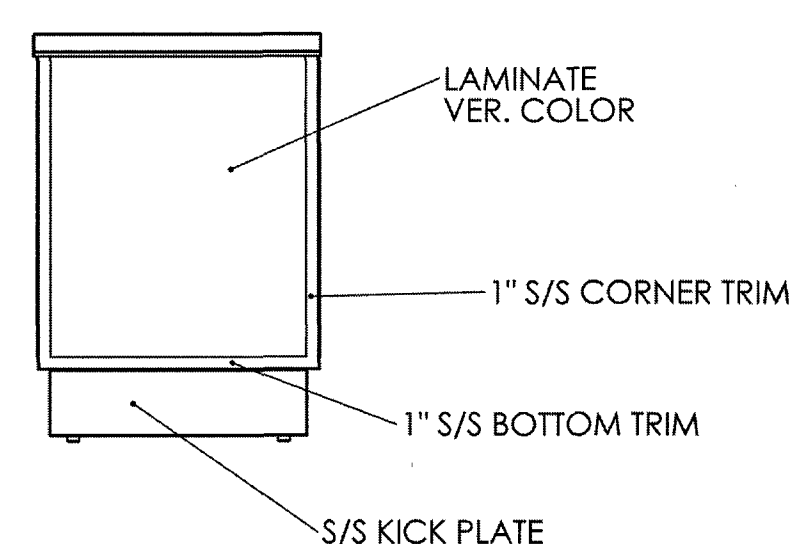

ITEM 0: FLAT TOP COUNTER
TWO REQUIRED (2) SCALE 3/4"=1'-0"

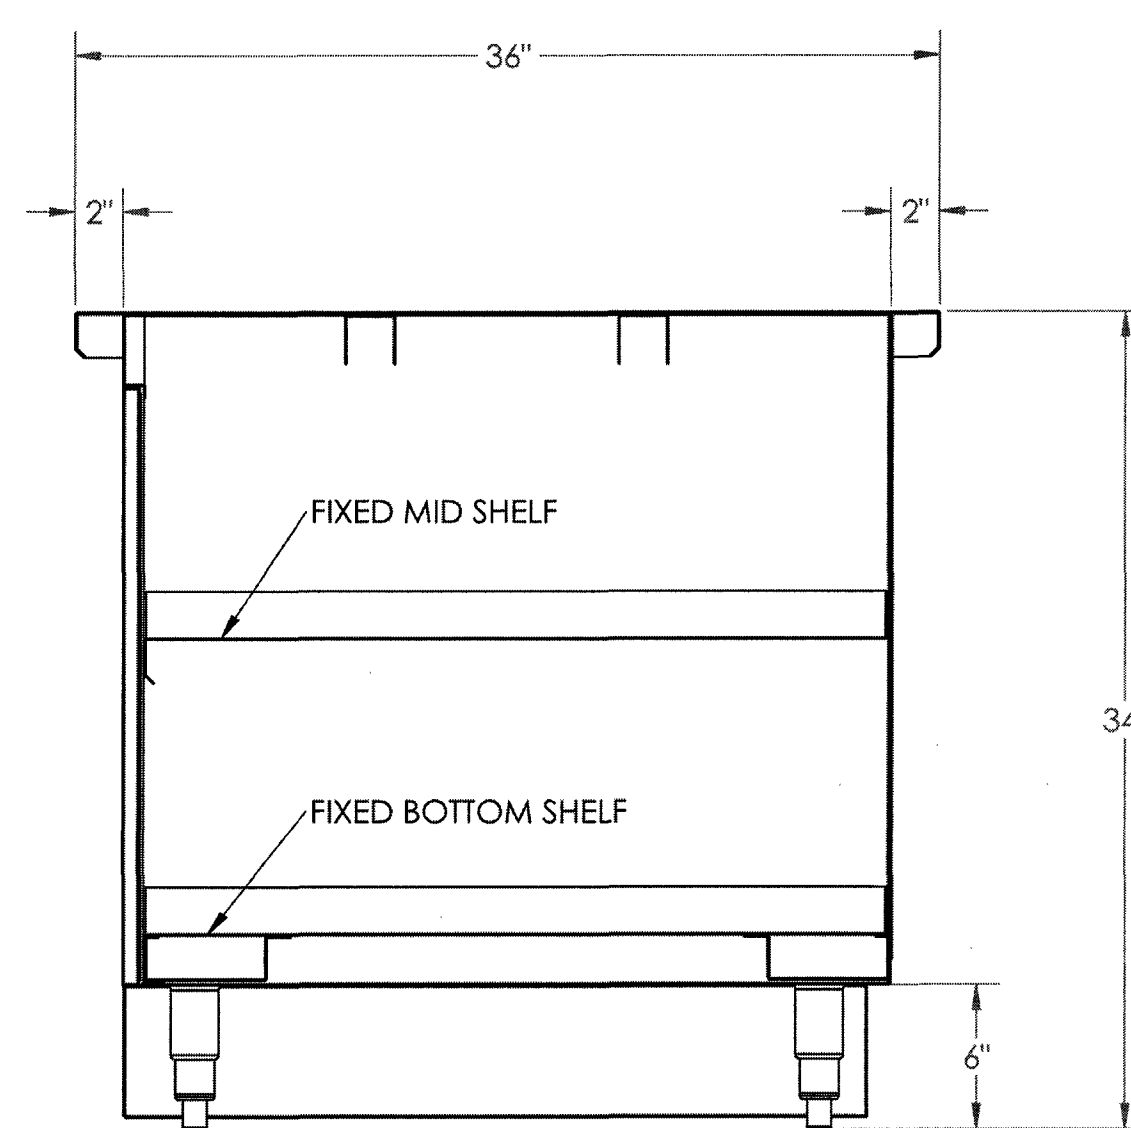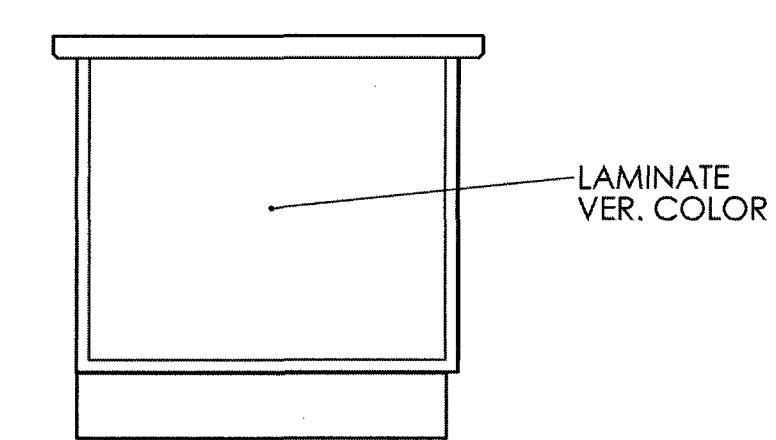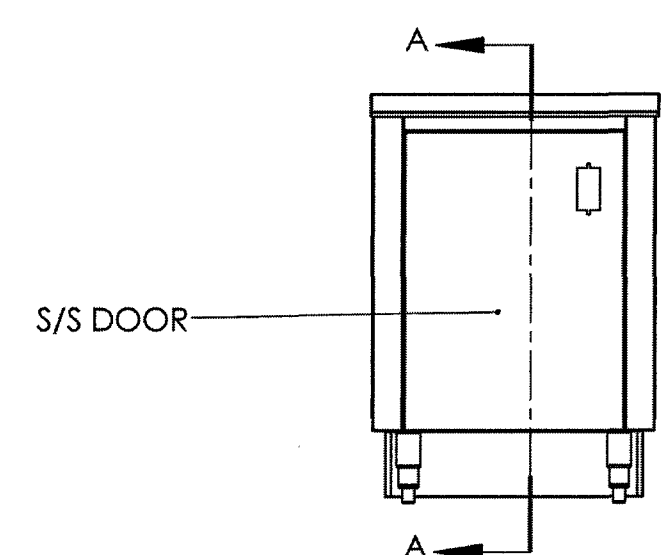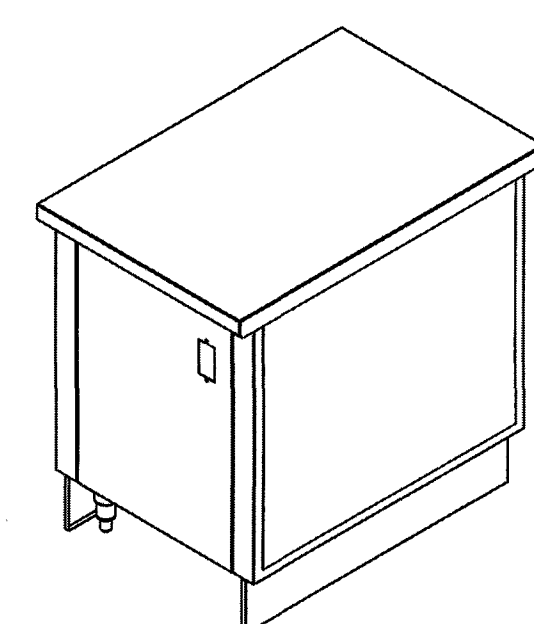

SECTION AT ITEM 0
1 1/2"=1'-0"

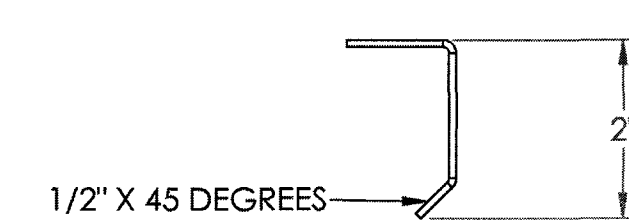

45/90 EDGE DETAIL

CONSTRUCTION NOTES
FABRICATED PER NSF #2

TOPS - 14 GA. S.S. ALL WELDED ONE PIECE CONSTRUCTION, EDGES AS NOTED. 3/4" R COVED CORNERS.
UNDERBRACING - S.S. CHANNEL & ANGLE WHERE SHOWN.
GUSSETS - COMPONENT HARDWARE MODEL A18-0206(STANDARD)
FULLY WELD TO UNDERBRACING.
LEGS - 1 5/8" O.D. 16 GA. S.S. TUBING
FEET - ADJUSTABLE SS BULLET TYPE
CABINET BODY - 18 GA S.S. WITH 14 GASUPPORT CHANNEL
DOORS - 14 GA S.S. PERFORATED DOORS W/ INSET HANDLES & LIFT OFF HINGES

REVISION

THIS DRAWING IS THE PROPERTY OF SP DESIGN GROUP ARCHITECTS AND ENGINEERS, INC. IT IS TO BE USED ONLY FOR THE PROJECT AND SITE SPECIFICALLY IDENTIFIED HEREIN. IT IS NOT TO BE USED ON OTHER PROJECTS OR EXTENSIONS OF THIS PROJECT. NO REPRODUCTION OR MODIFICATION OF THIS DRAWING IS PERMITTED WITHOUT THE WRITTEN AND WITH APPROPRIATE CONSENT OF SPDG.

CODE 601-0195
APPLING COUNTY MIDDLE SCHOOL
RENOVATIONS
PHASE 3 - GENERAL RENOVATIONS
BAXLEY, GEORGIA

PROJECT NO.
17-039

SHEET TITLE





DATE
13 NOV. 2019

DRAWN BY

CHECKED BY

SHEET NUMBER



KE-6
KITCHEN

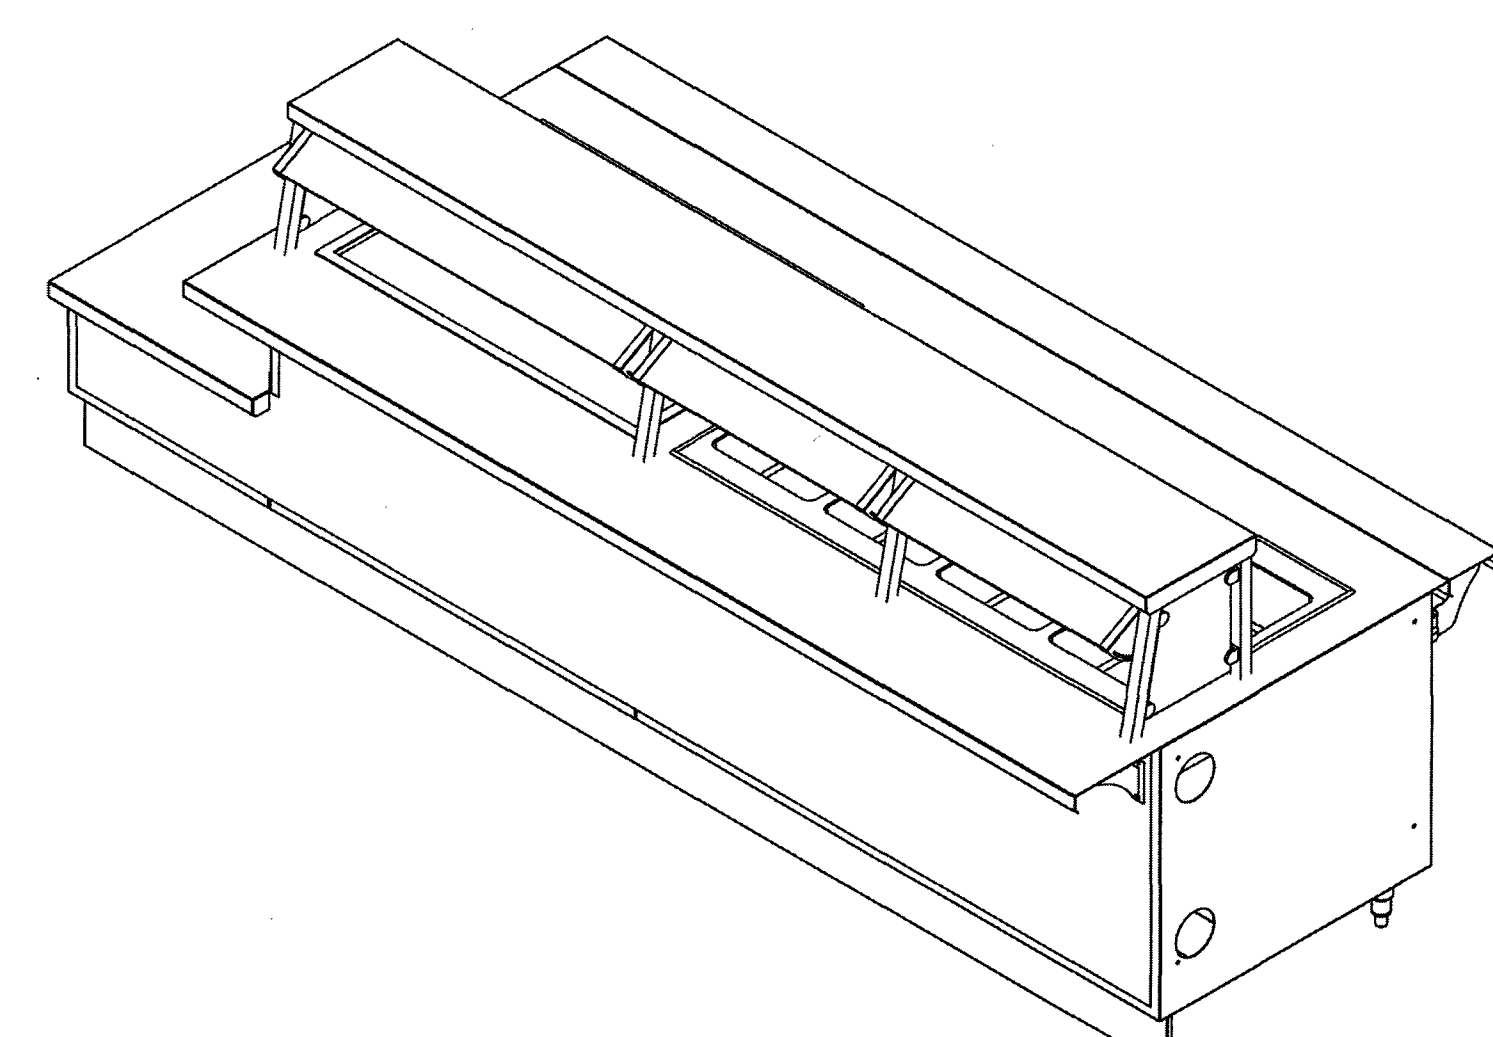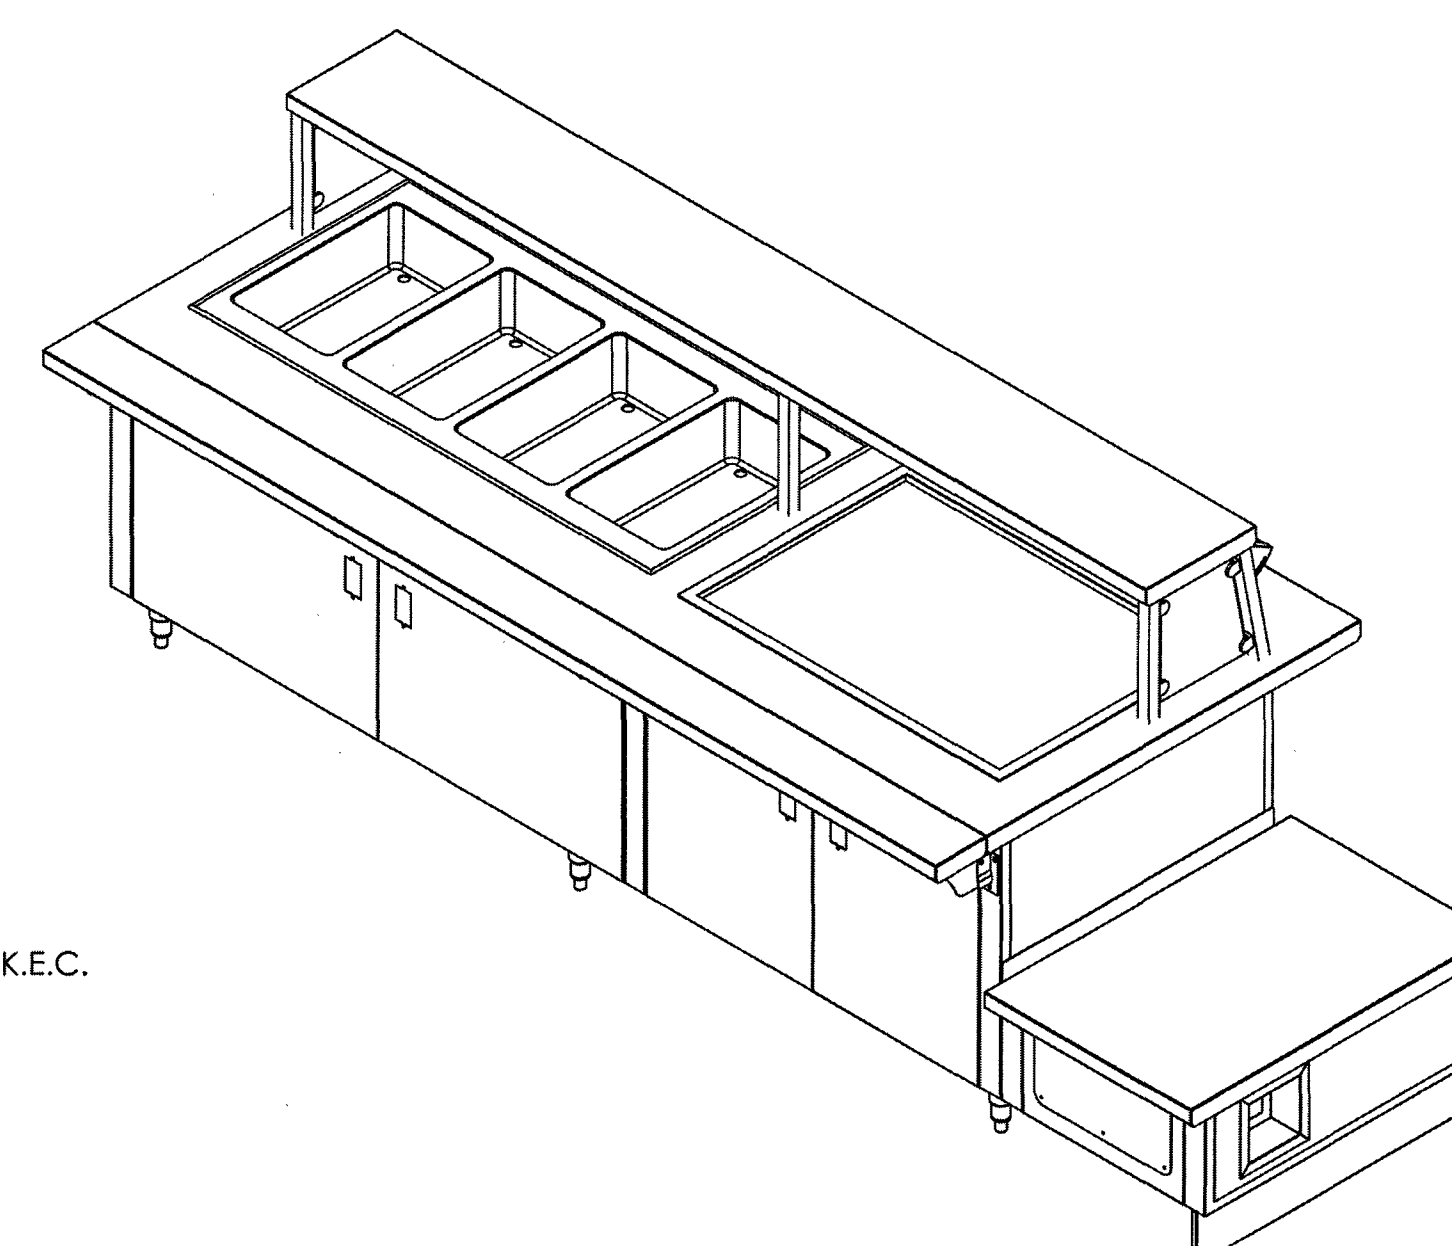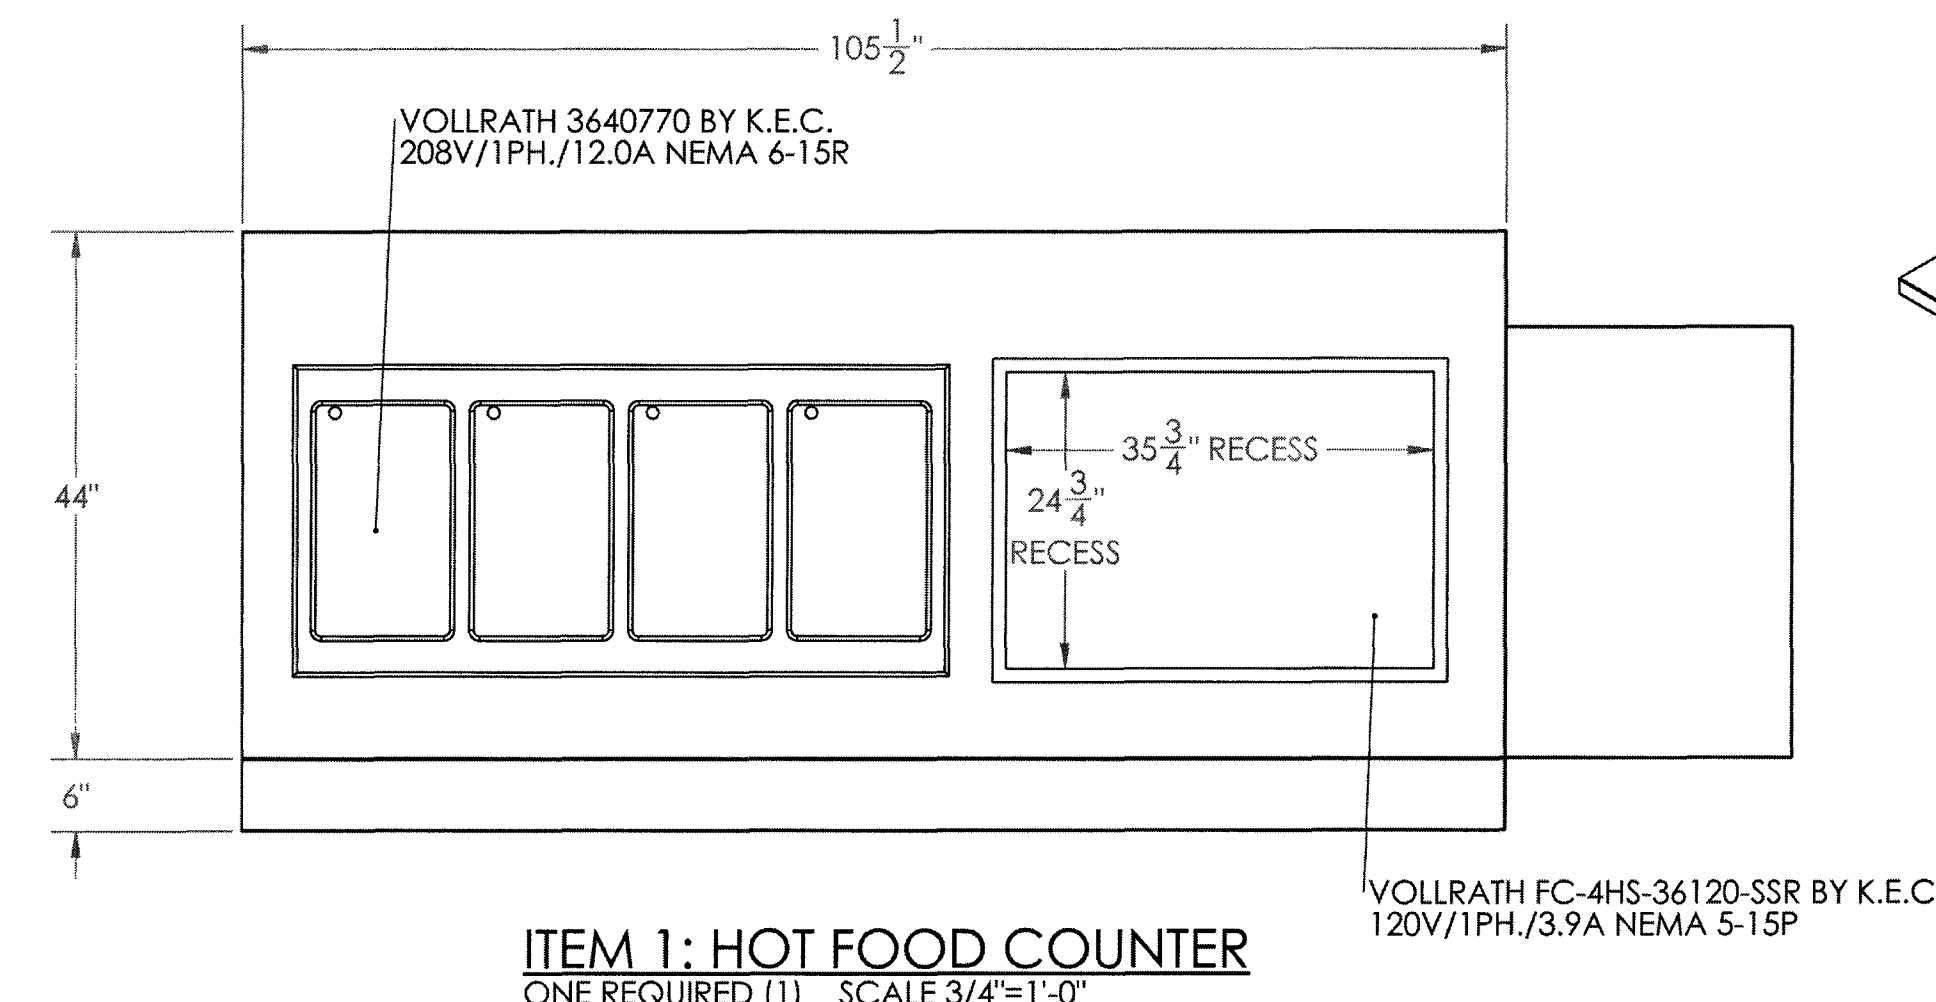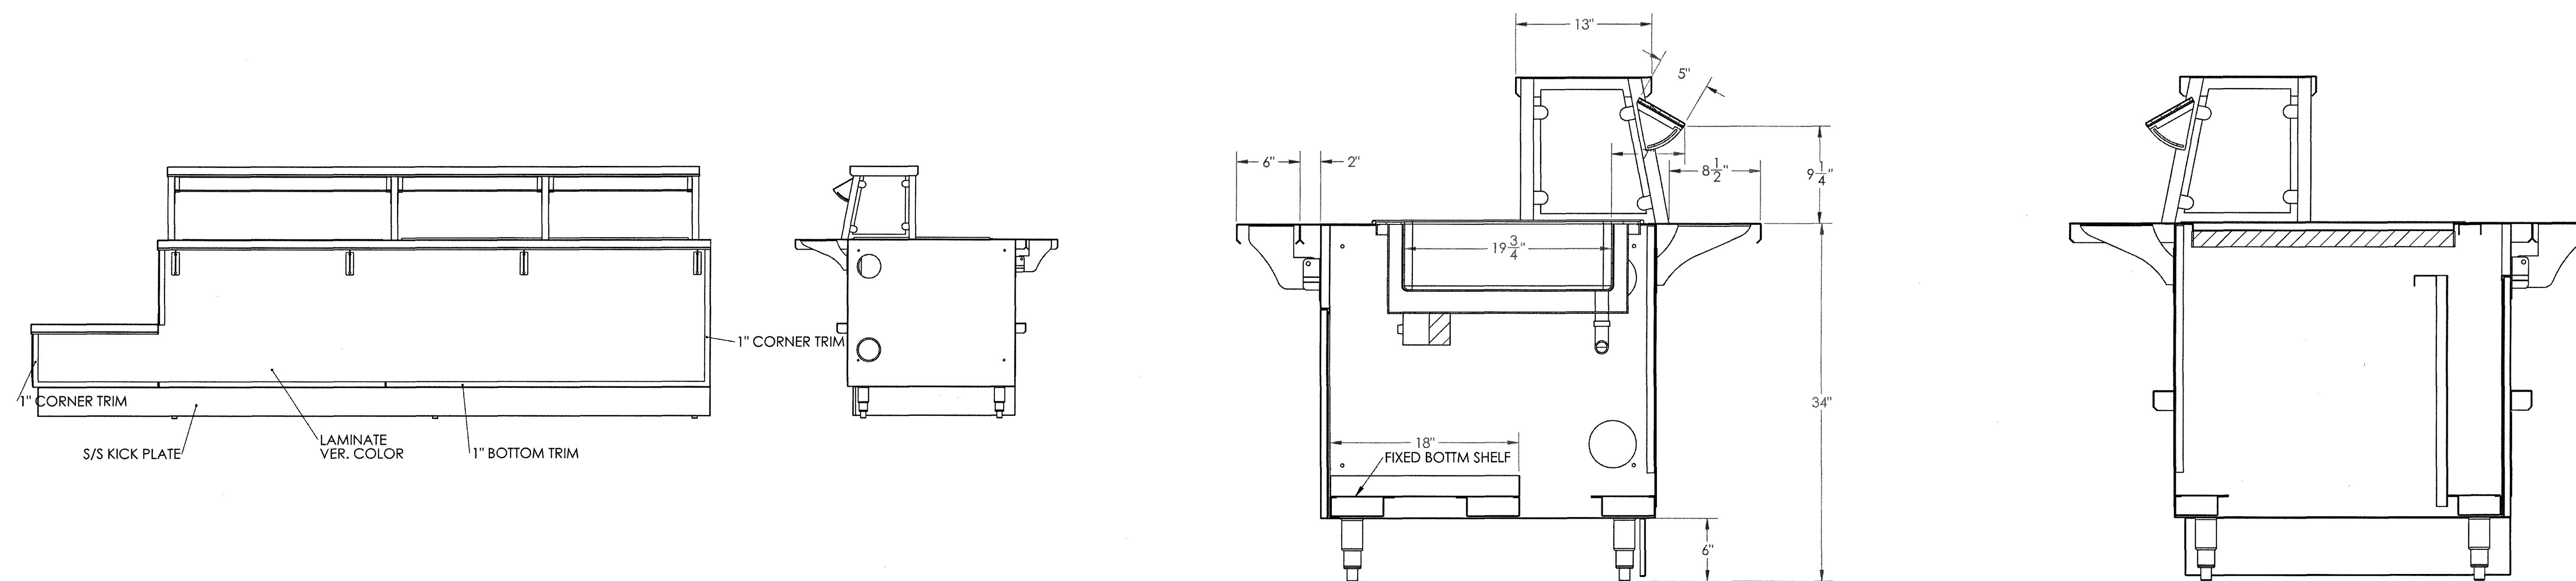

45/90 EDGE DETAIL

CONSTRUCTION NOTES

FABRICATED PER NSF #2
TOPS - 14 GA. S.S. ALL WELDED ONE PIECE CONSTRUCTION, EDGES AS NOTED. 3/4" R COVED CORNERS.
UNDERBRACING - S.S. CHANNEL & ANGLE WHERE SHOWN.
GUSSETS - COMPONENT HARDWARE MODEL A18-0206(STANDARD)
FULLY WELD TO UNDERBRACING.
LEGS - 1 5/8" O.D. 16 GA. S.S. TUBING
FEET - ADJUSTABLE SS BULLET TYPE
CABINET BODY - 18 GA S.S. WITH 14 GASUPPORT CHANNEL

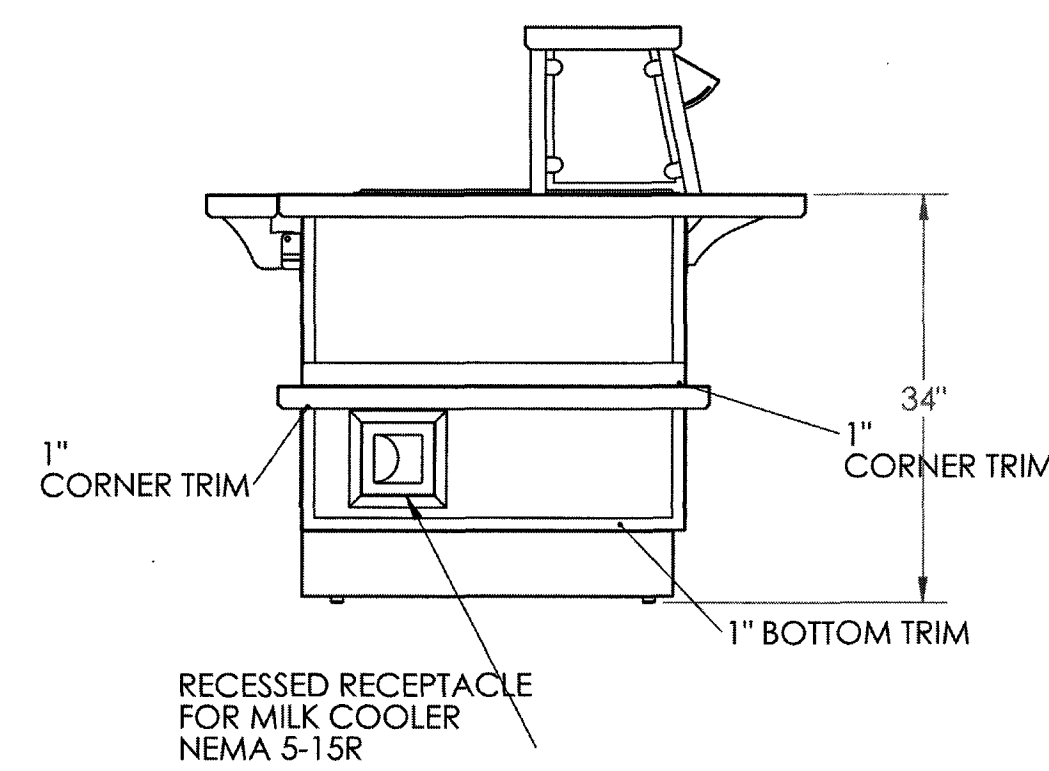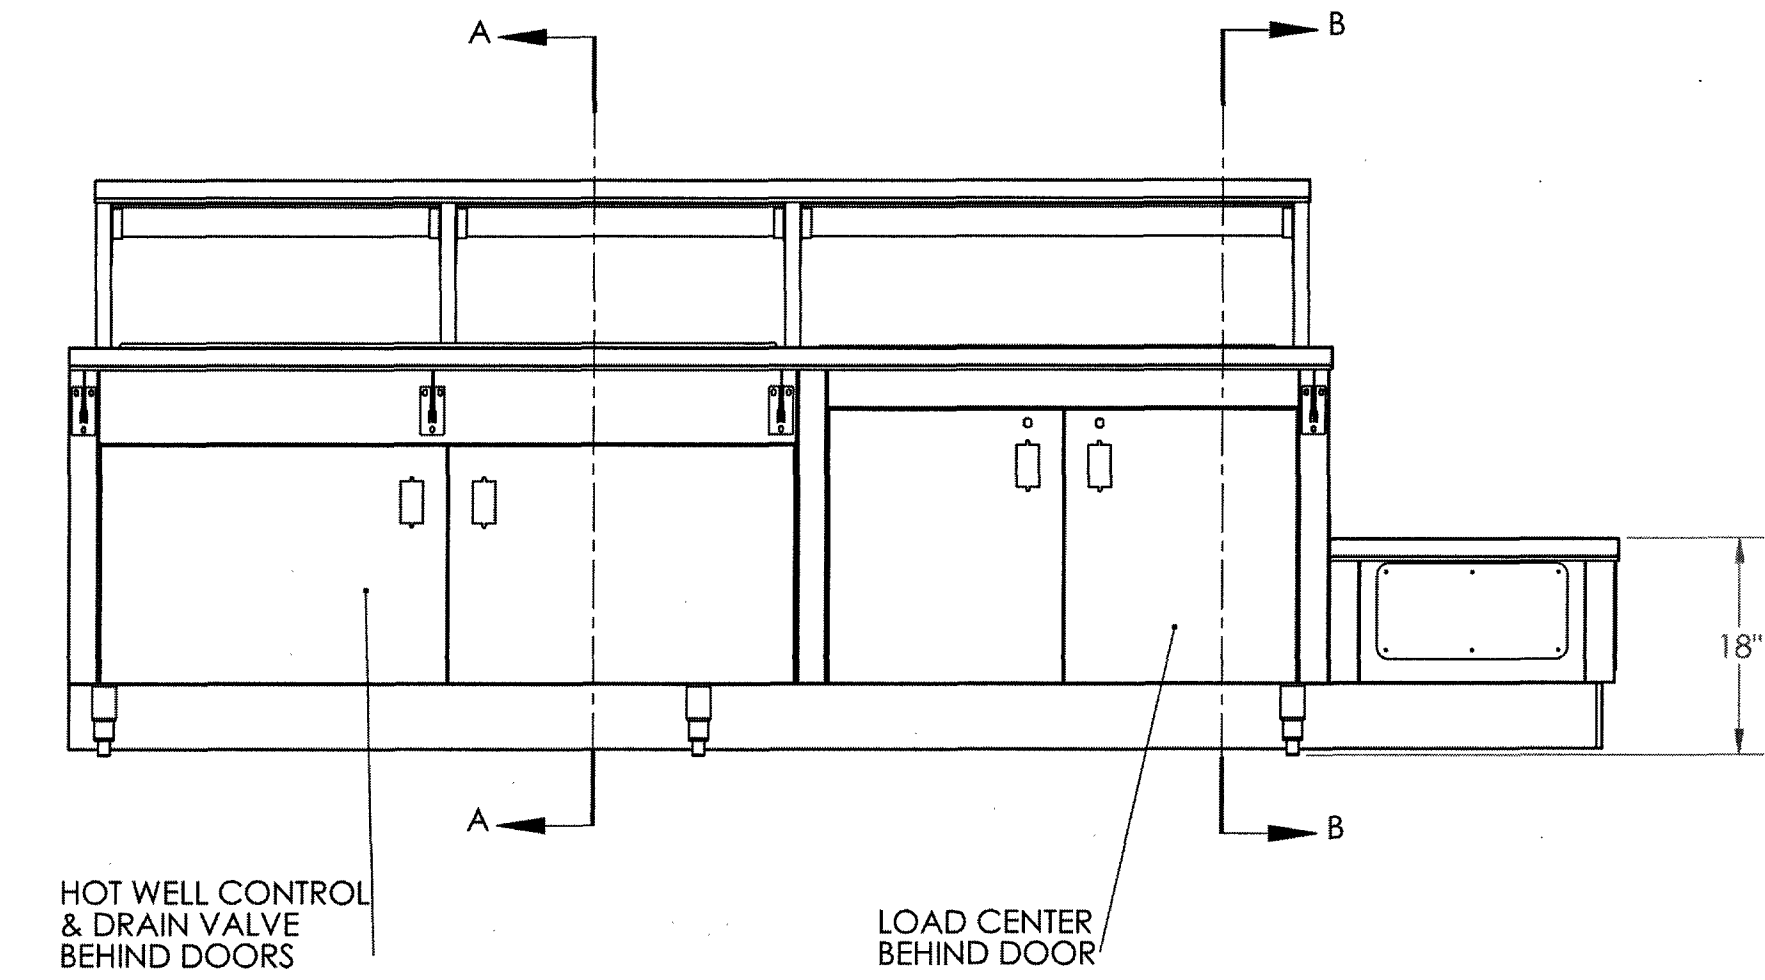

REVISION

THIS DRAWING IS THE PROPERTY OF SP DESIGN GROUP, ARCHITECTS AND ENGINEERS, INC. IT IS TO BE USED ONLY FOR THE PROJECT AND SITE SPECIFICALLY IDENTIFIED HEREIN, AND IS NOT TO BE USED ON OTHER PROJECTS OR EXTENDED WITHOUT THE WRITTEN PERMISSION OF SP DESIGN GROUP, ARCHITECTS AND ENGINEERS, INC.

CODE 601-0195
APPLING COUNTY MIDDLE SCHOOL RENOVATIONS
PHASE 3 - GENERAL RENOVATIONS
BAXLEY, GEORGIA

PROJECT NO.
17-039

SHEET TITLE


DATE
13 NOV. 2019

DRAWN BY

CHECKED BY

SHEET NUMBER

KE-7
KITCHEN

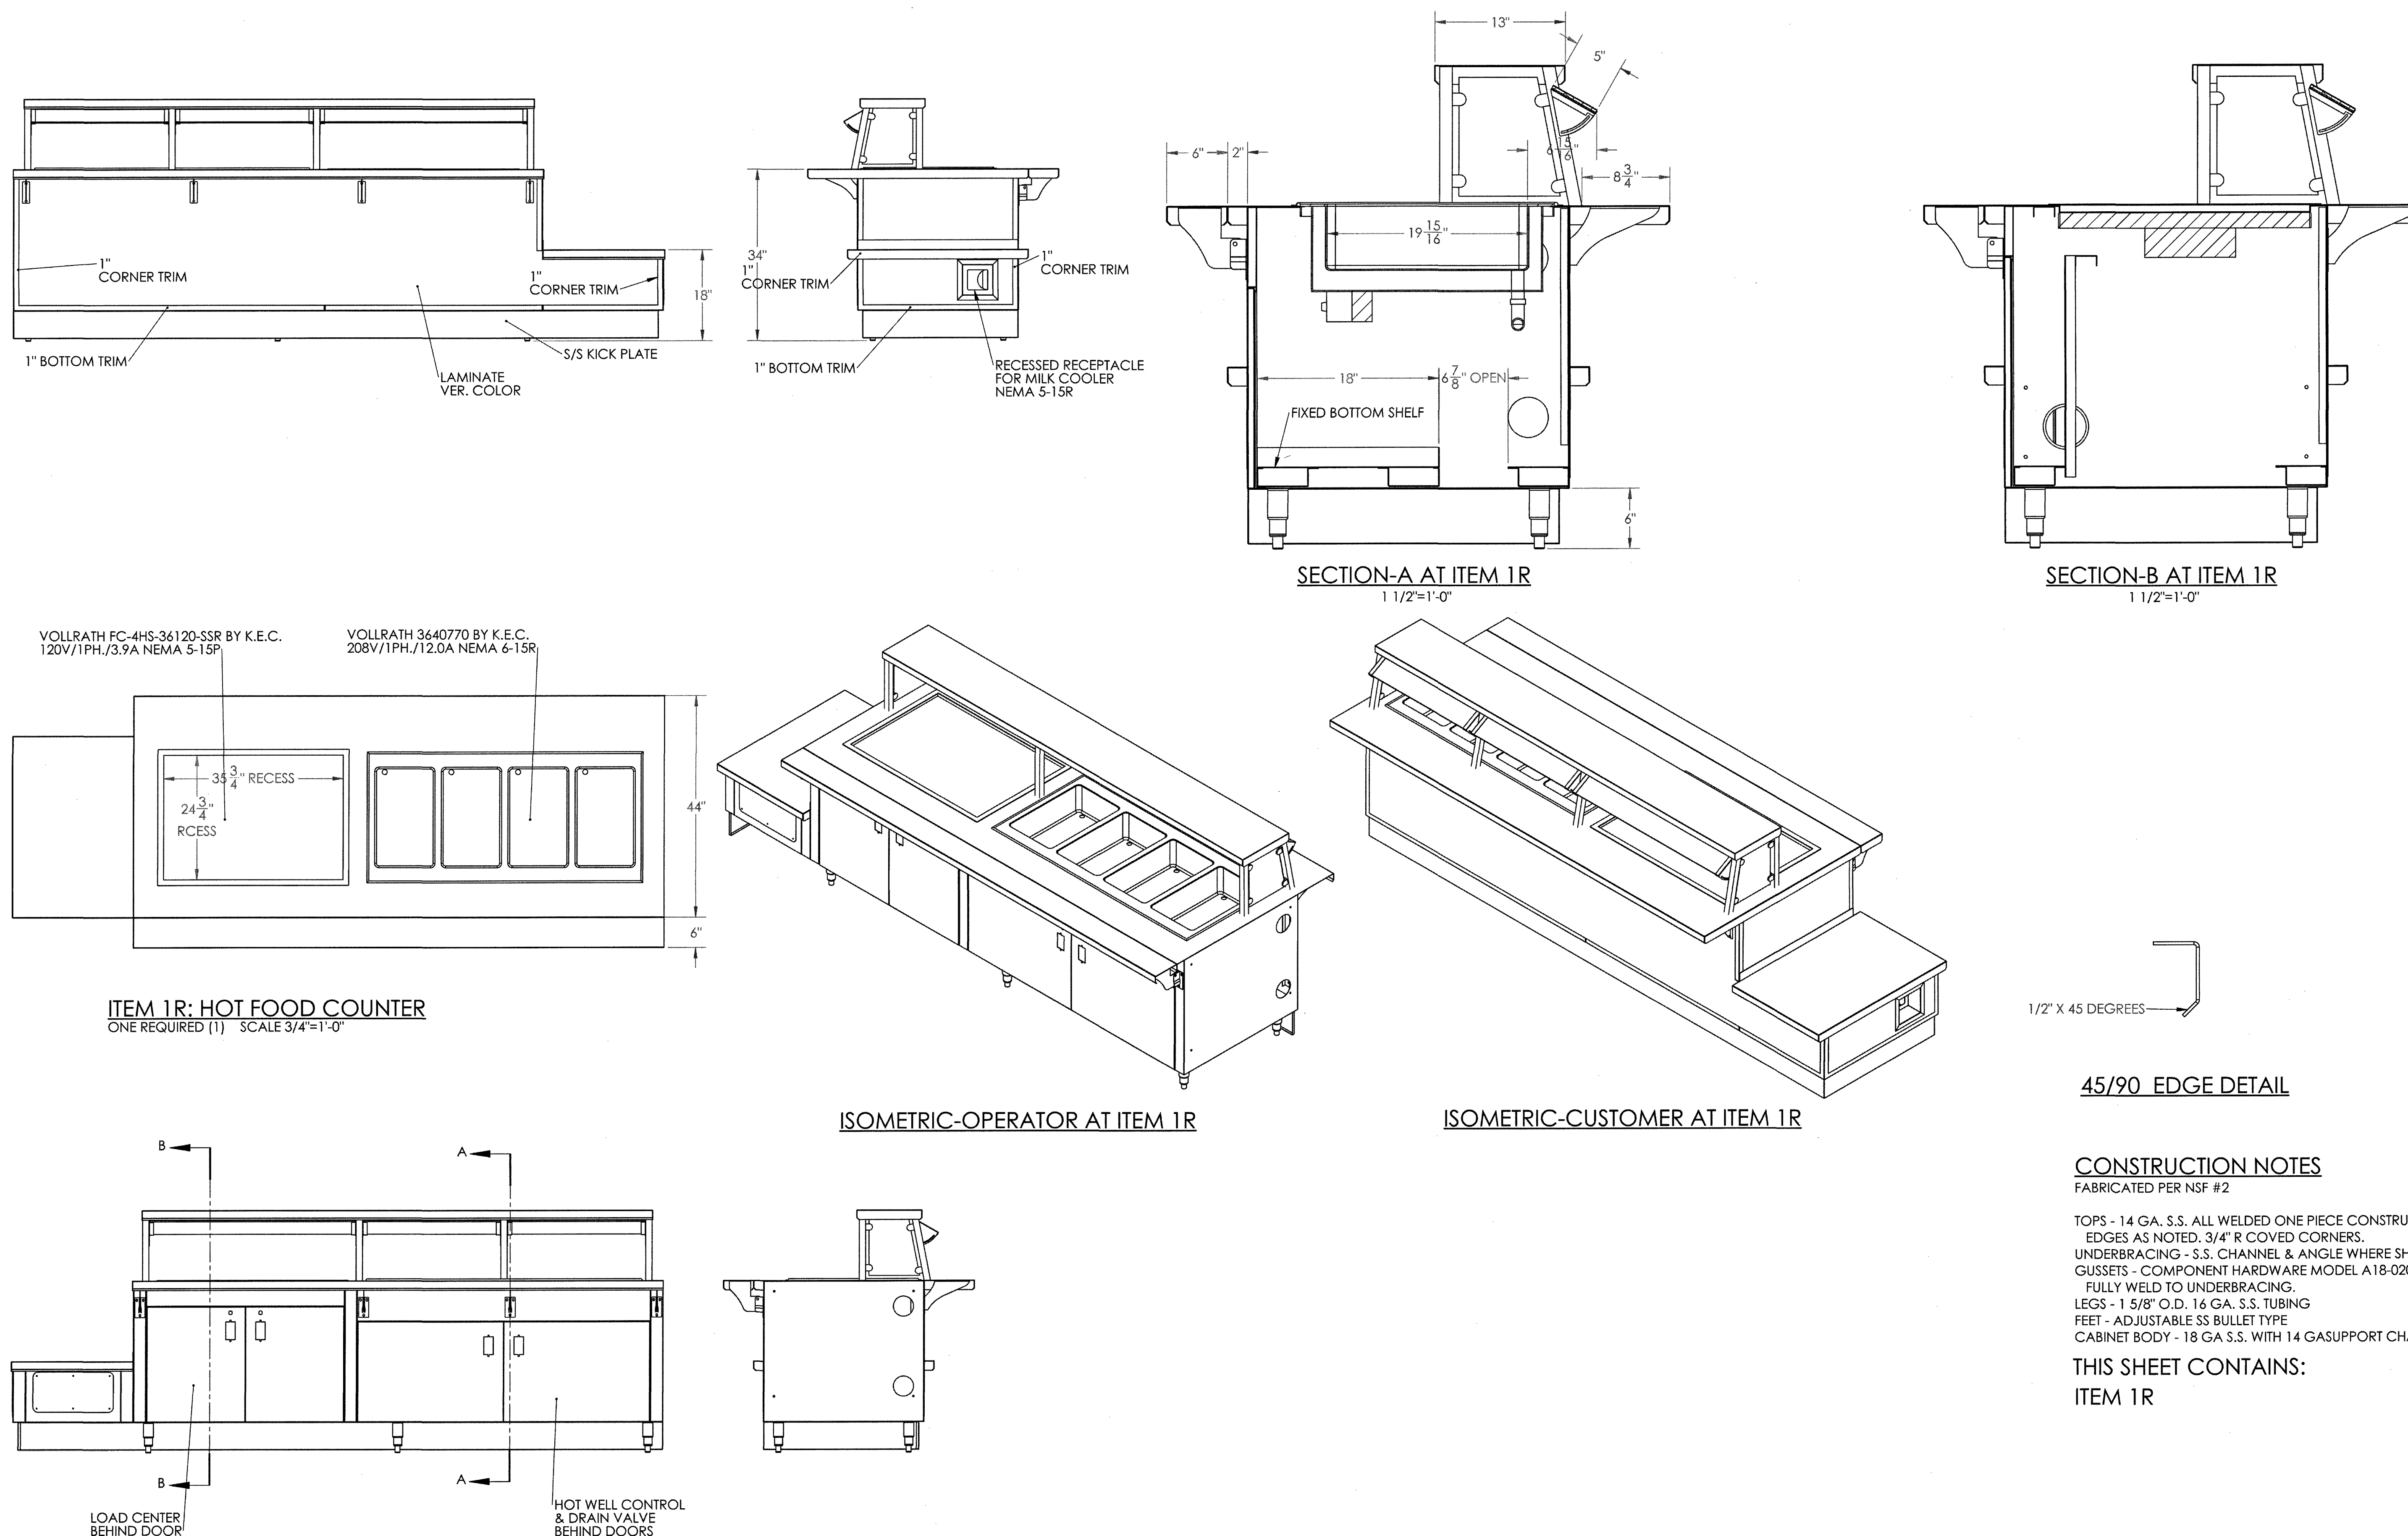

SPDG

Architects and Engineers Inc.

5191 Columbus Rd
Macon, GA 31206
(P)478.477.7465
(F)478.477.9511
frontdesk@spdesigngrp.com

REVISION

THIS DRAWING IS THE PROPERTY OF SP
DESIGN GROUP, INC. IT IS TO BE USED ONLY FOR
THE PROJECT AND SITE SPECIFICALLY
IDENTIFIED HEREIN, AND IT IS NOT TO BE
USED ON OTHER PROJECTS OR EXTENDING
TO OTHER SITES OR REPRODUCED IN
WHOLE OR IN PART, EXCEPT BY AGREEMENT
IN WRITING AND WITH APPROPRIATE
COMPENSATION.

CODE 601-0195

APPLING COUNTY MIDDLE SCHOOL
RENOVATIONS

PHASE 3 - GENERAL RENOVATIONS

BAXLEY, GEORGIA

PROJECT NO.
17-039

SHEET TITLE

DATE
13 NOV. 2019


DRAWN BY

CHECKED BY

SHEET NUMBER

KE-8

KITCHEN

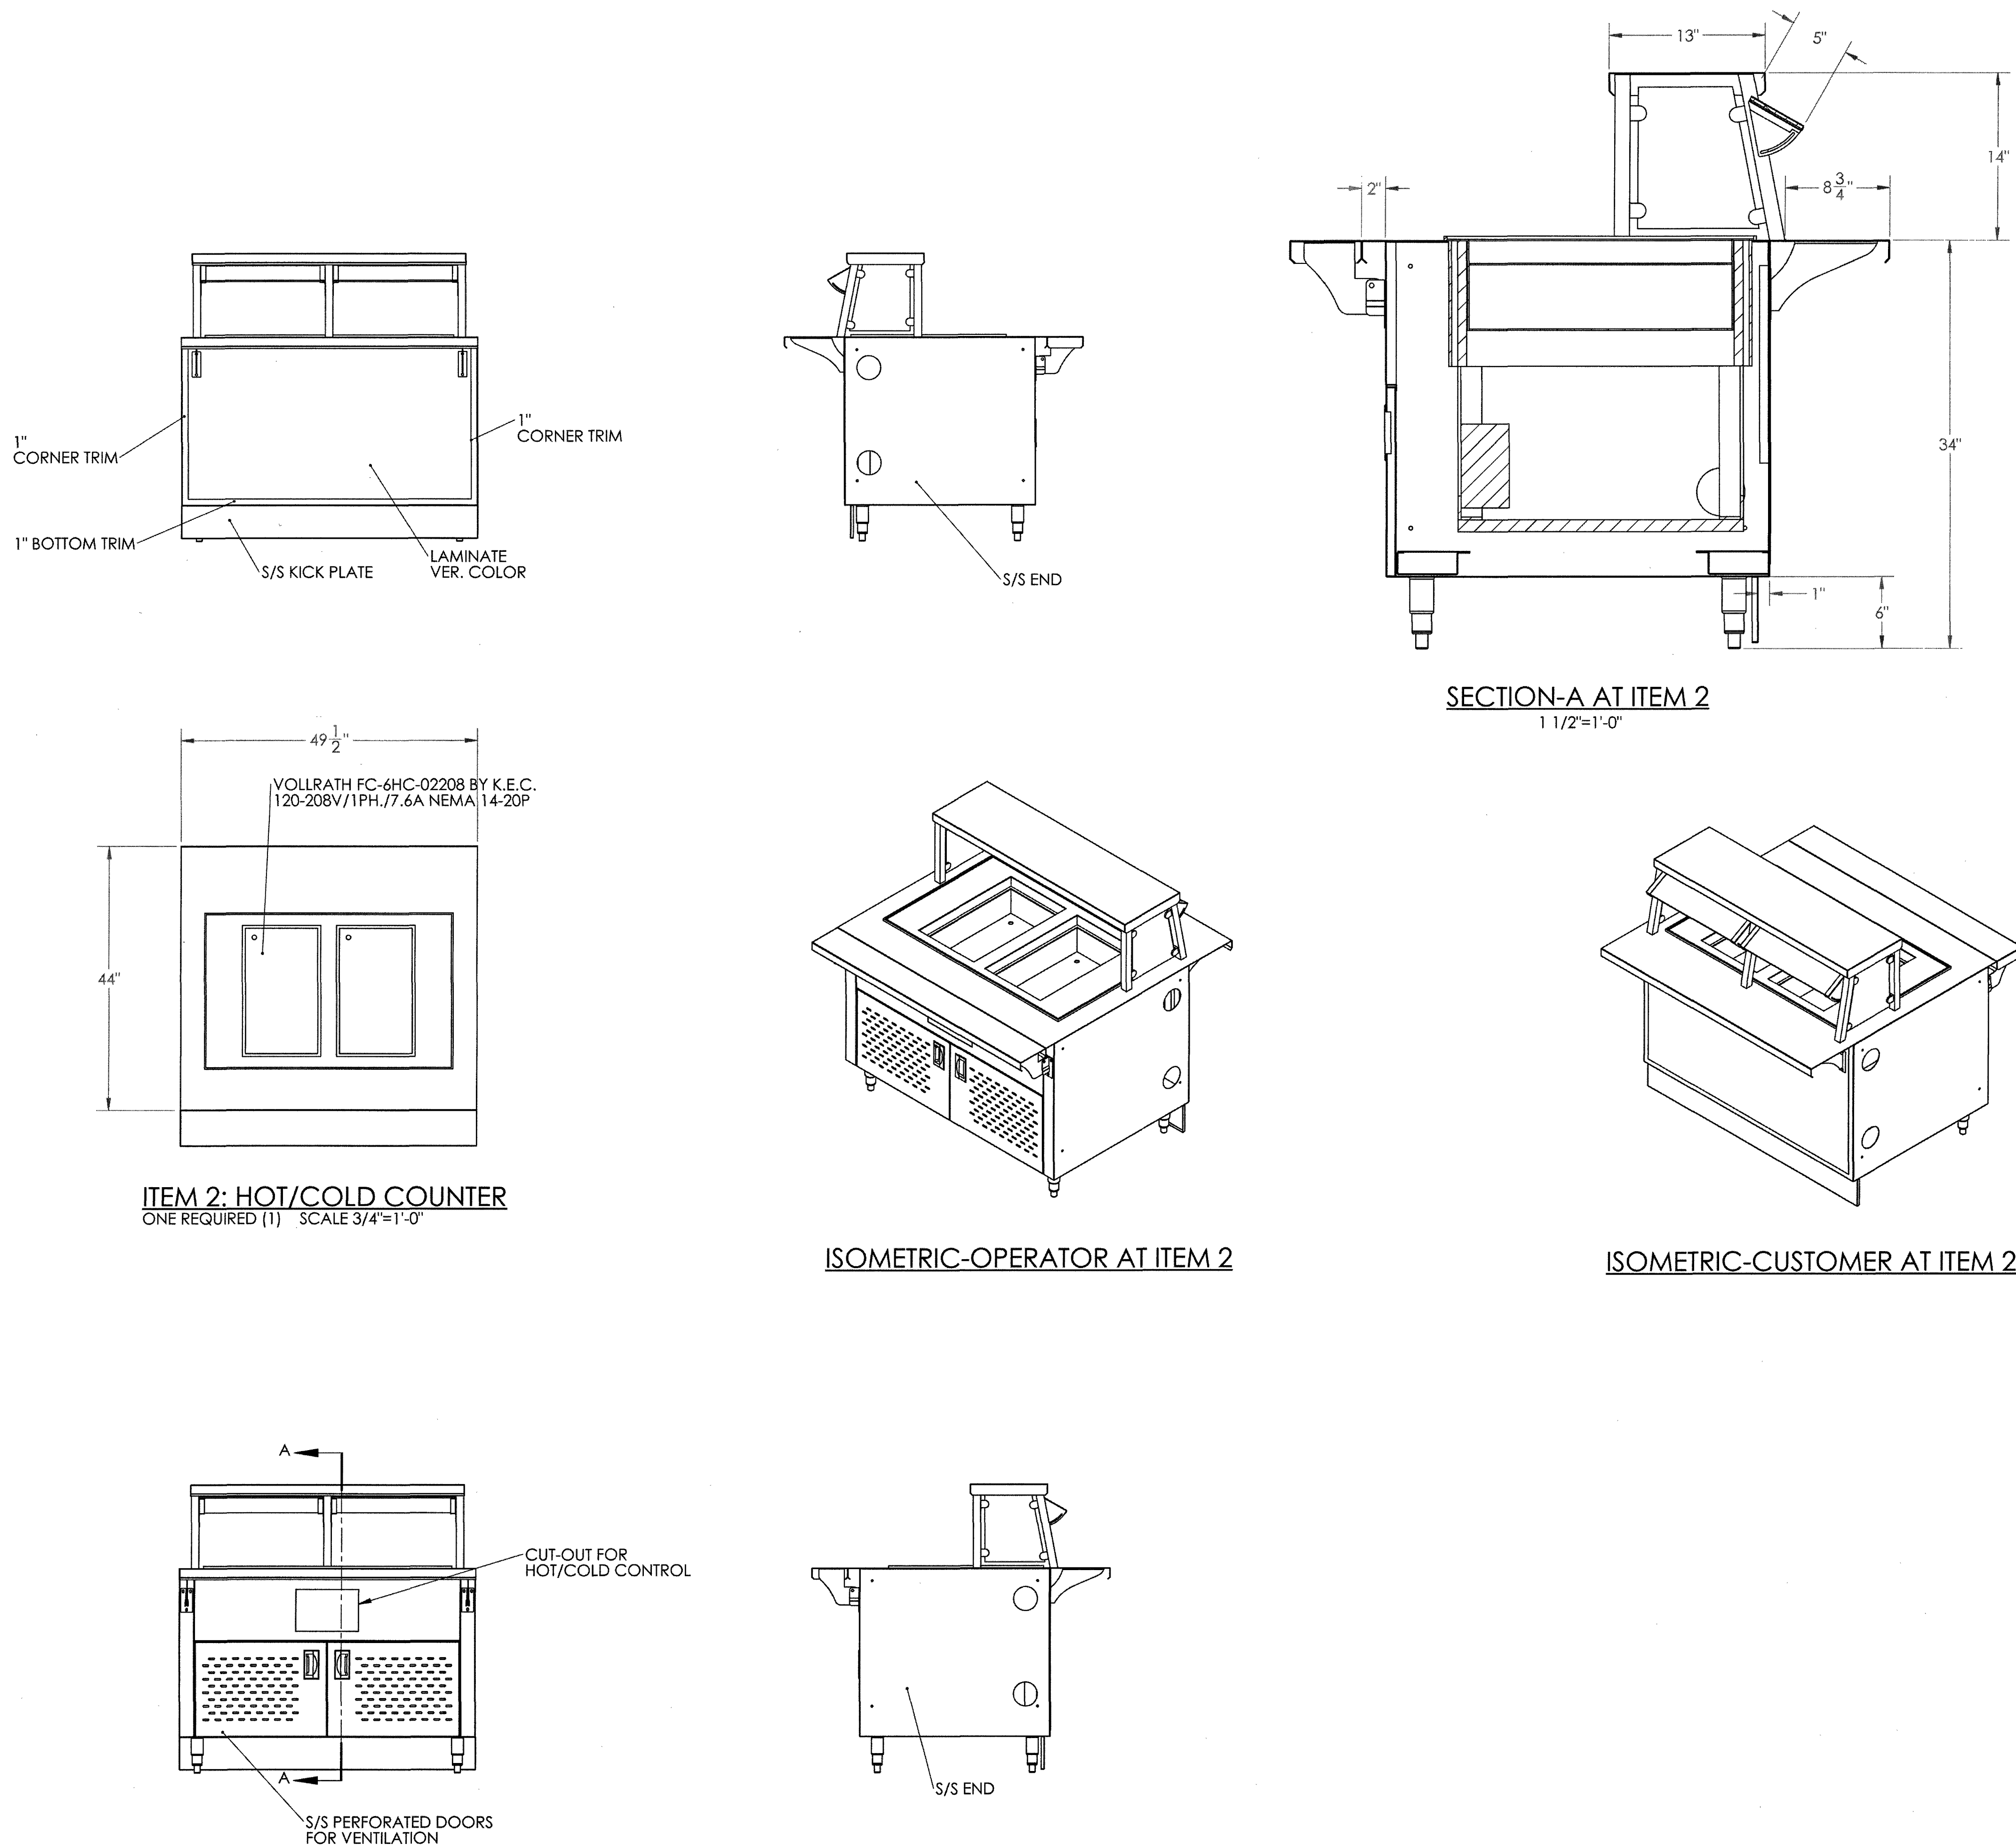

CONSTRUCTION NOTES
FABRICATED PER NSF #2

TOPS - 14 GA. S.S. ALL WELDED ONE PIECE CONSTRUCTION,
EDGES AS NOTED. 3/4" R COVED CORNERS.
UNDERBRACING - S.S. CHANNEL & ANGLE WHERE SHOWN.
GUSSETS - COMPONENT HARDWARE MODEL A18-0206(STANDARD)
FULLY WELD TO UNDERBRACING.
LEGS - 1 5/8" O.D. 16 GA. S.S. TUBING
FEET - ADJUSTABLE SS BULLET TYPE
CABINET BODY - 18 GA S.S. WITH 14 GASUPPORT CHANNEL

SPDG

Architects and Engineers Inc.

5191 Columbus Rd.
Macon, GA 31206
(PH)78.477.7465
(F)78.477.9511
frontdesk@spdesigngrp.com

REVISION

CODE 601-0195

APPLING COUNTY MIDDLE SCHOOL
RENOVATIONS

PHASE 3 - GENERAL RENOVATIONS

BAXLEY, GEORGIA

PROJECT NO.

17-039

SHEET TITLE

DATE

13 NOV. 2019


DRAWN BY

CHECKED BY

SHEET NUMBER

KE-9

KITCHEN

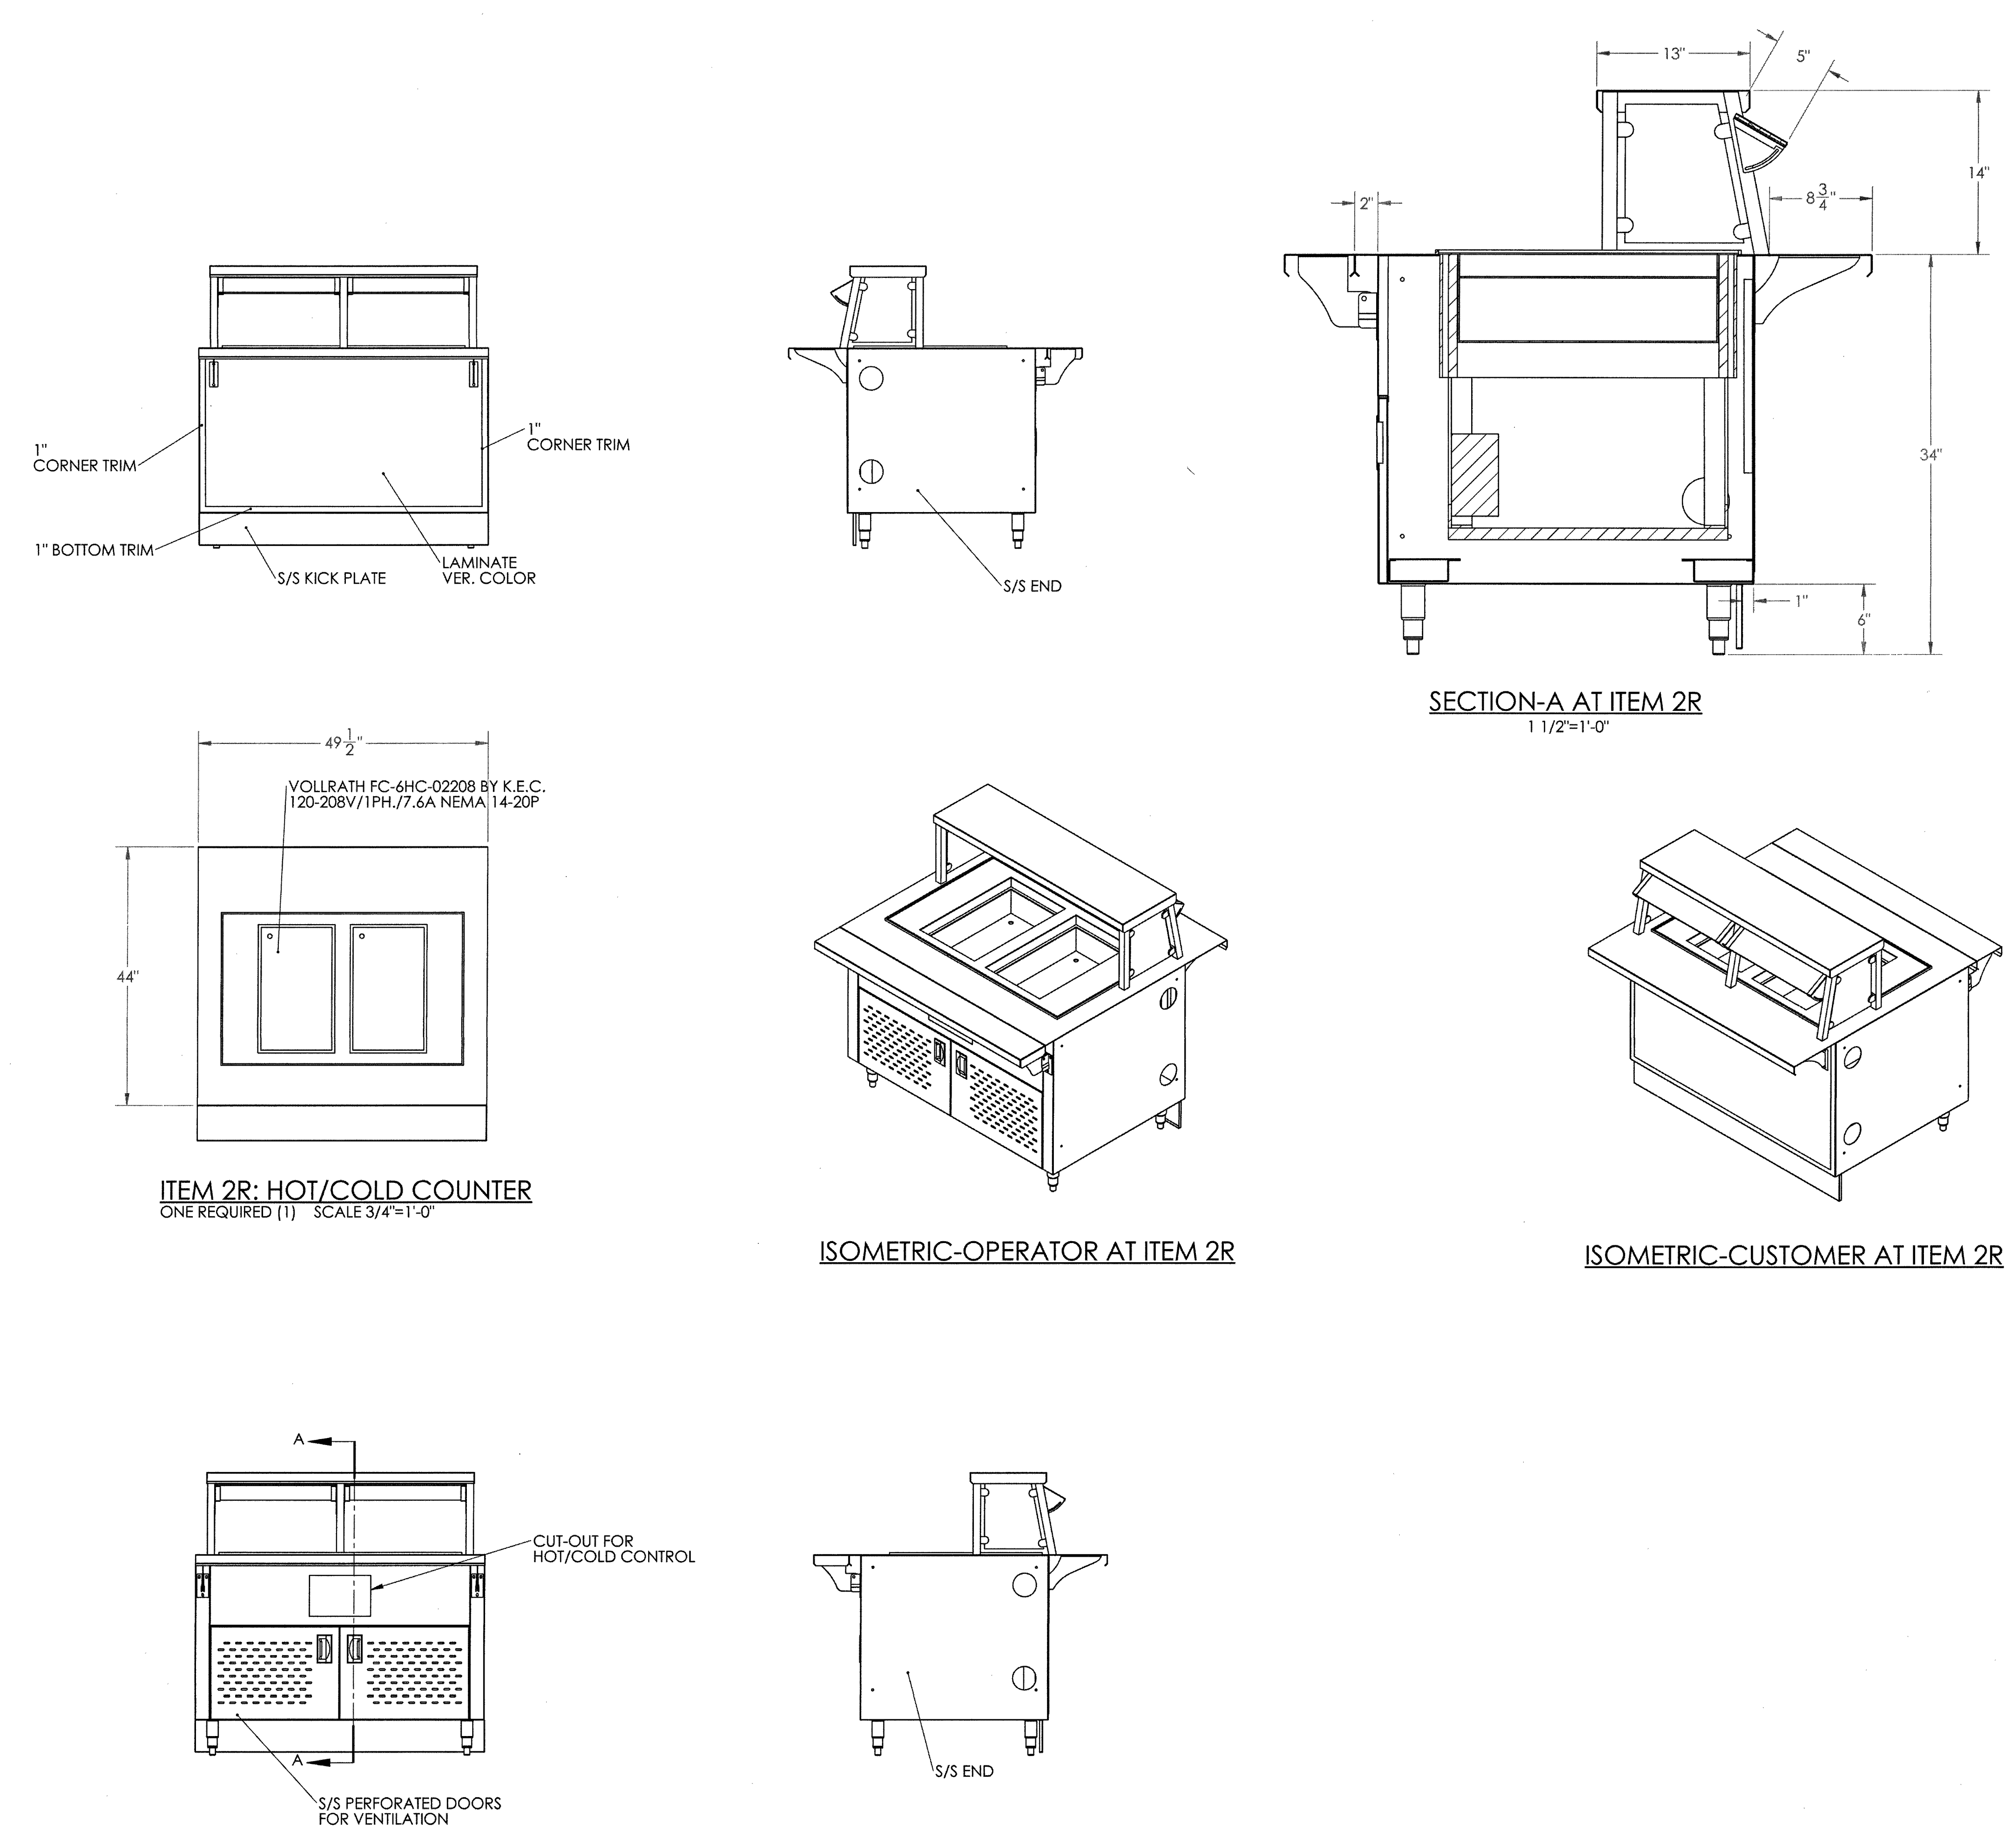

CONSTRUCTION NOTES
FABRICATED PER NSF #2

TOPS - 14 GA. S.S. ALL WELDED ONE PIECE CONSTRUCTION,
EDGES AS NOTED. 3/4" R COVED CORNERS.
UNDERBRACING - S.S. CHANNEL & ANGLE WHERE SHOWN.
GUSSETS - COMPONENT HARDWARE MODEL A18-0206(STANDARD)
FULLY WELD TO UNDERBRACING.
LEGS - 1 5/8" O.D. 16 GA. S.S. TUBING
FEET - ADJUSTABLE SS BULLET TYPE
CABINET BODY - 18 GA S.S. WITH 14 GASUPPORT CHANNEL

SPDG

Architects and Engineers Inc.

5191 Columbus Rd.
Macon, GA 31206
(P)478.477.7485
(F)478.477.9511
frontdesk@spdesigngrp.com

REVISION

CODE 601-0195

APPLING COUNTY MIDDLE SCHOOL
RENOVATIONS
PHASE 3 - GENERAL RENOVATIONS
BAXLEY, GEORGIA

PROJECT NO.
17-039



SHEET TITLE

DATE
13 NOV. 2019



DRAWN BY

CHECKED BY



SHEET NUMBER
KE-10
KITCHEN

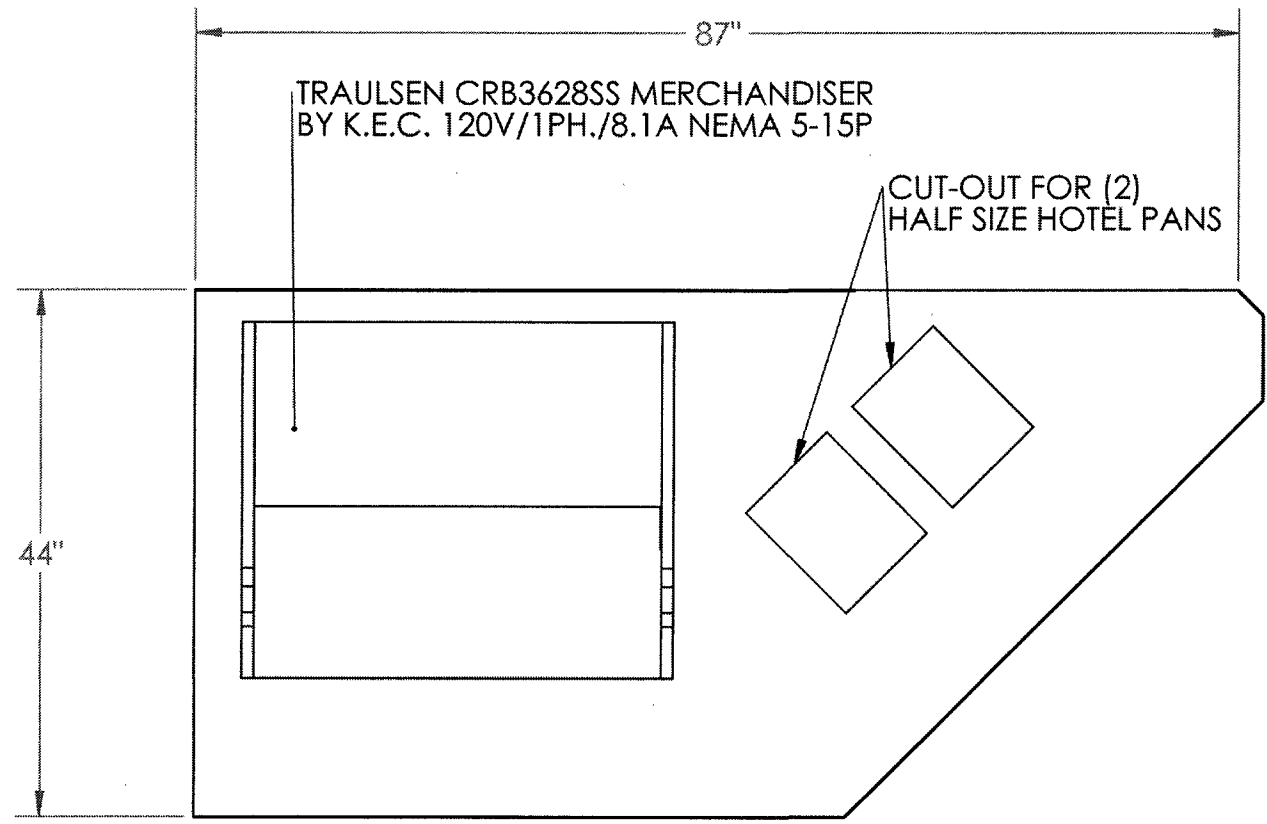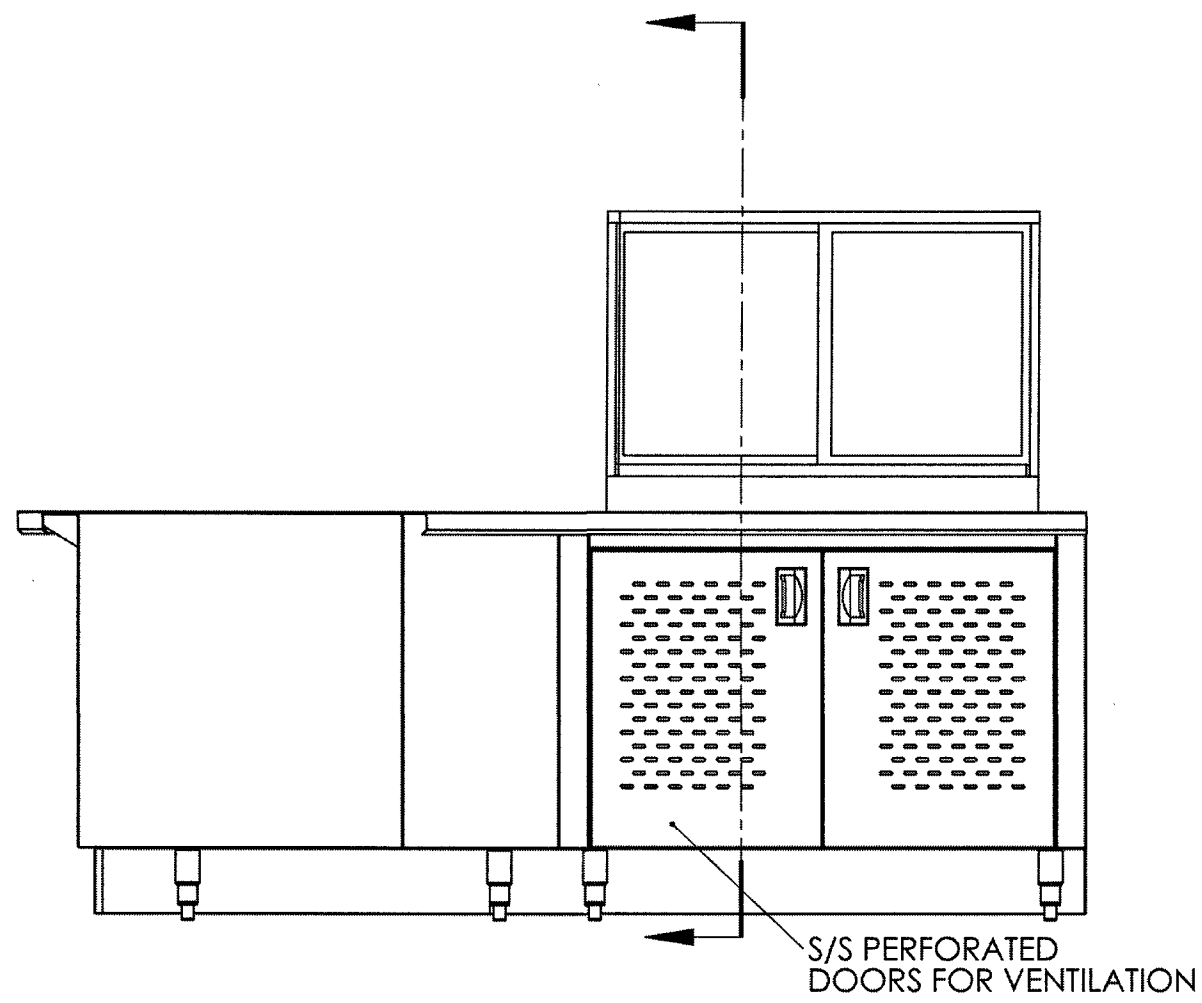

ITEM 3: COLD FOOD COUNTER
ONE REQUIRED (1) SCALE 3/4"=1'-0"

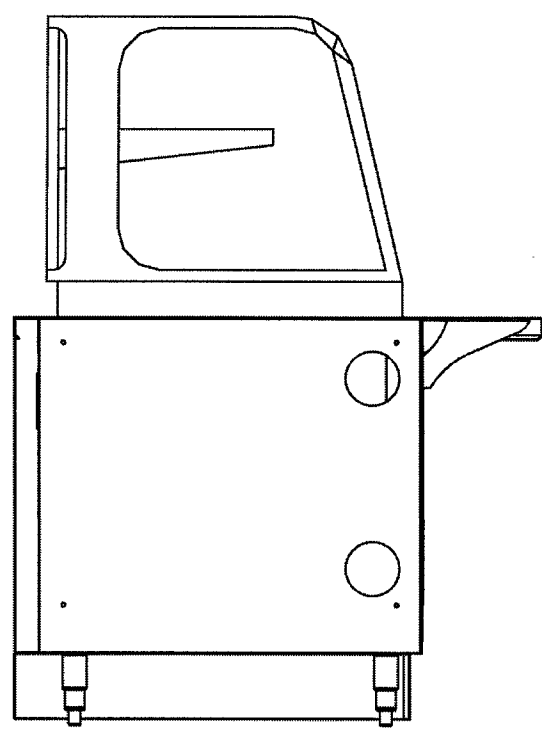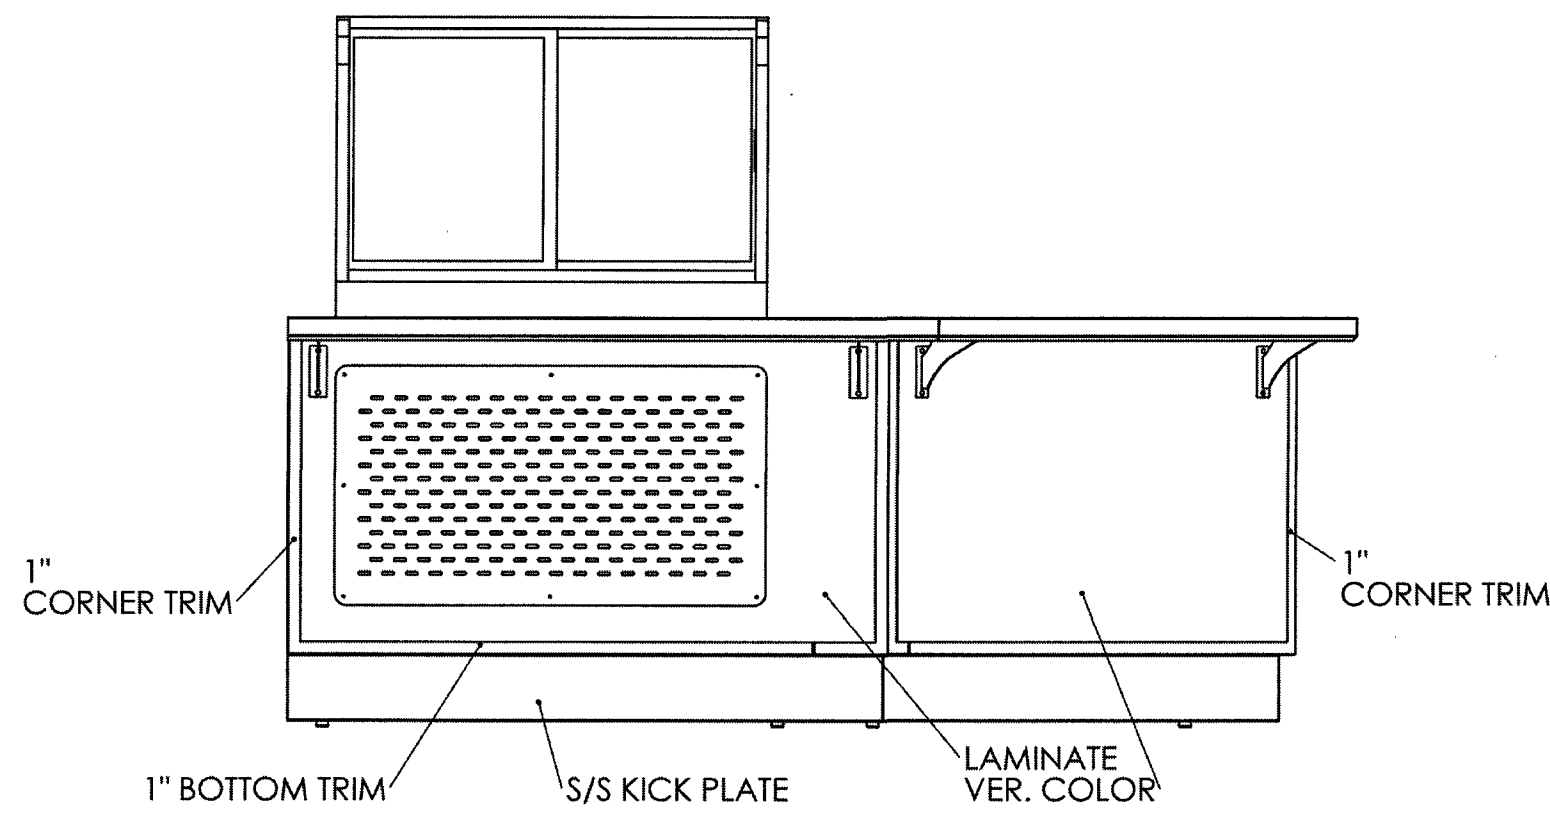

ISOMETRIC-OPERATOR AT ITEM 3

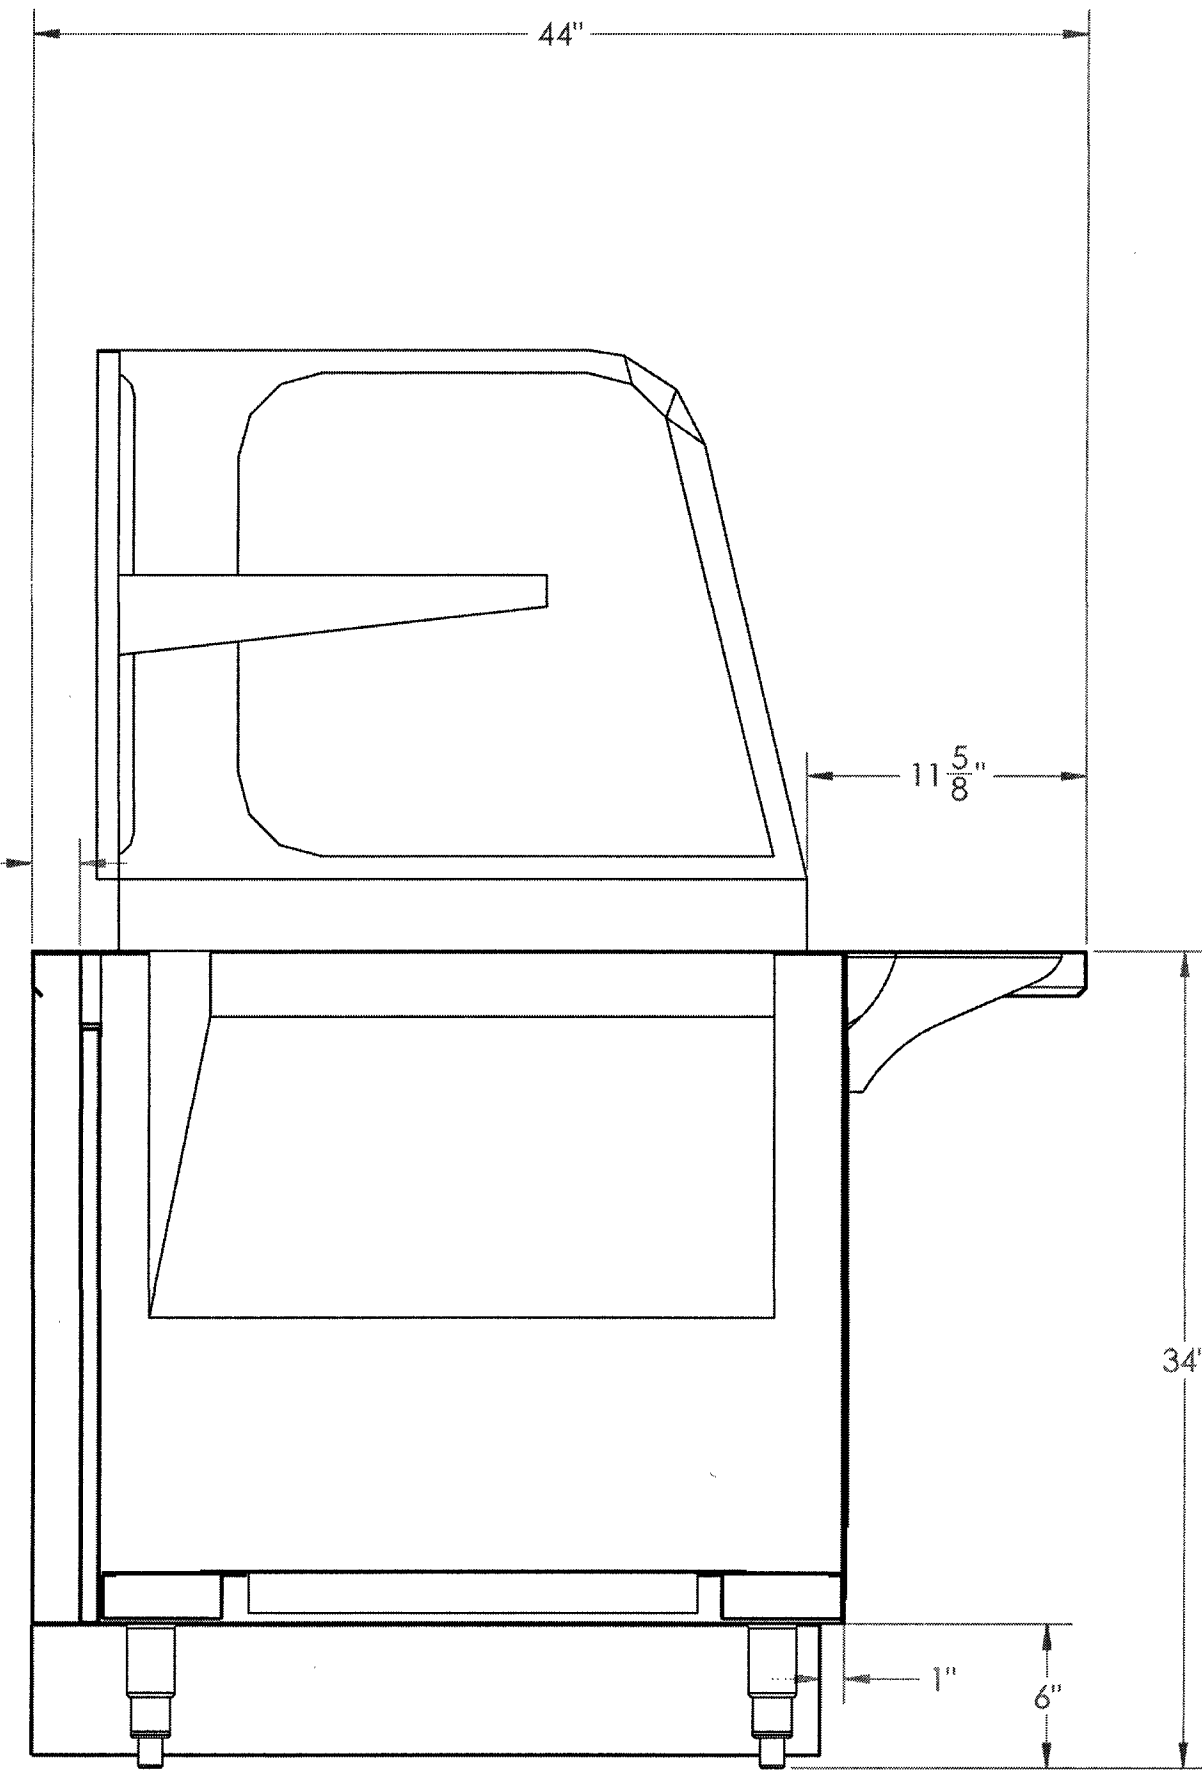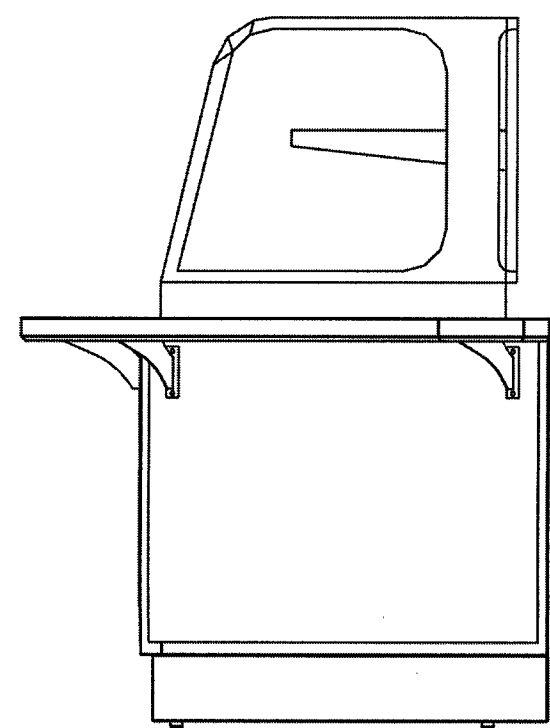


SECTION AT ITEM 3
1 1/2"=1'-0"





45/90 EDGE DETAIL



CONSTRUCTION NOTES
FABRICATED PER NSF #2
TOPS - 14 GA. S.S. ALL WELDED ONE PIECE CONSTRUCTION,
EDGES AS NOTED. 3/4" R COVED CORNERS.
UNDERBRACING - S.S. CHANNEL & ANGLE WHERE SHOWN.
GUSSETS - COMPONENT HARDWARE MODEL A18-0206(STANDARD)
FULLY WELD TO UNDERBRACING.
LEGS - 1 5/8" O.D. 16 GA. S.S. TUBING
FEET - ADJUSTABLE SS BULLET TYPE
CABINET BODY - 18 GA S.S. WITH 14 GASUPPORT CHANNEL

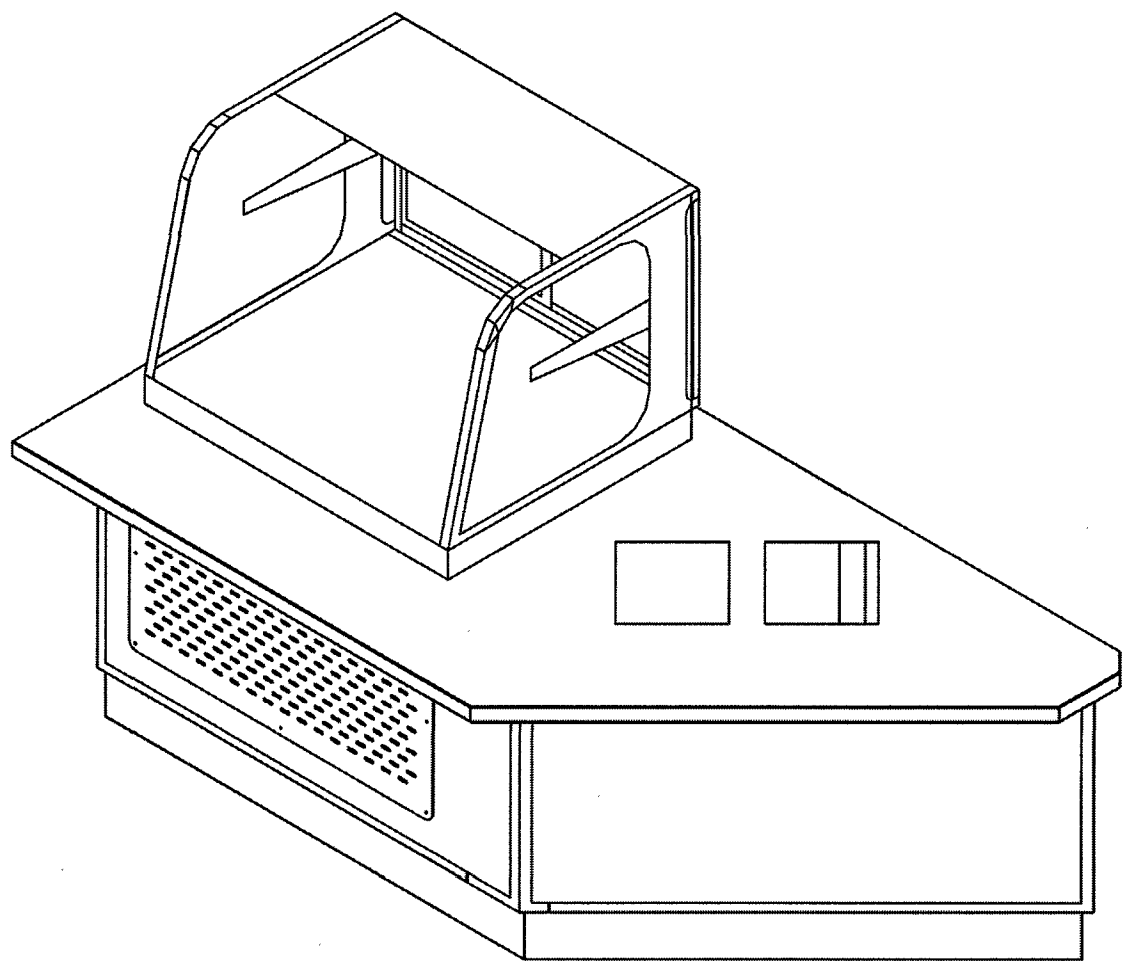




ISOMETRIC-CUSTOMER AT ITEM 3

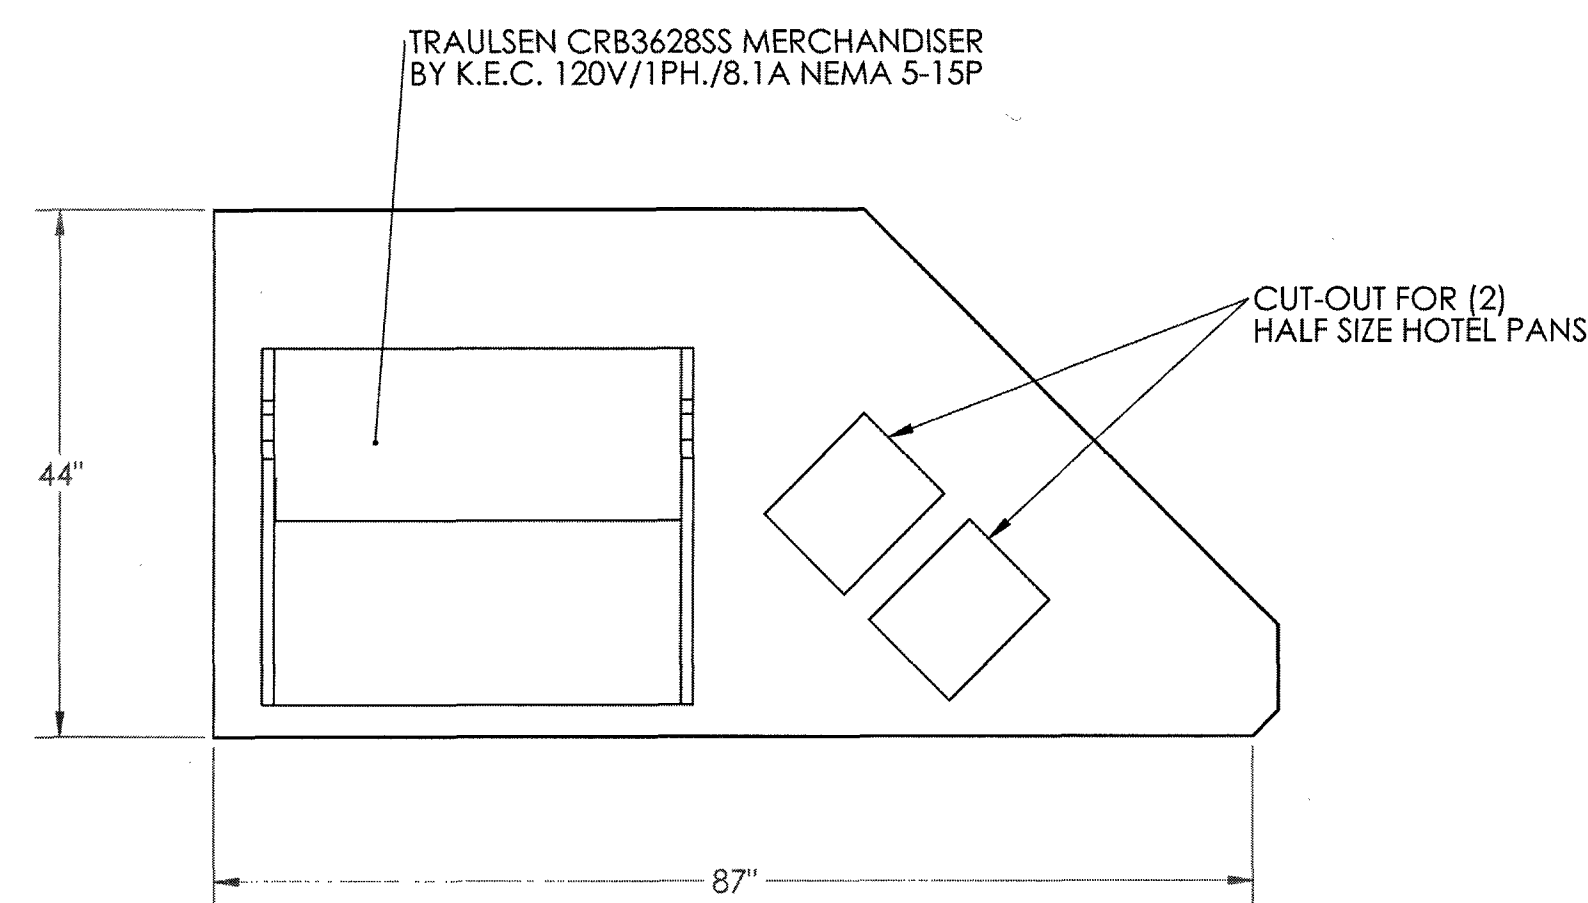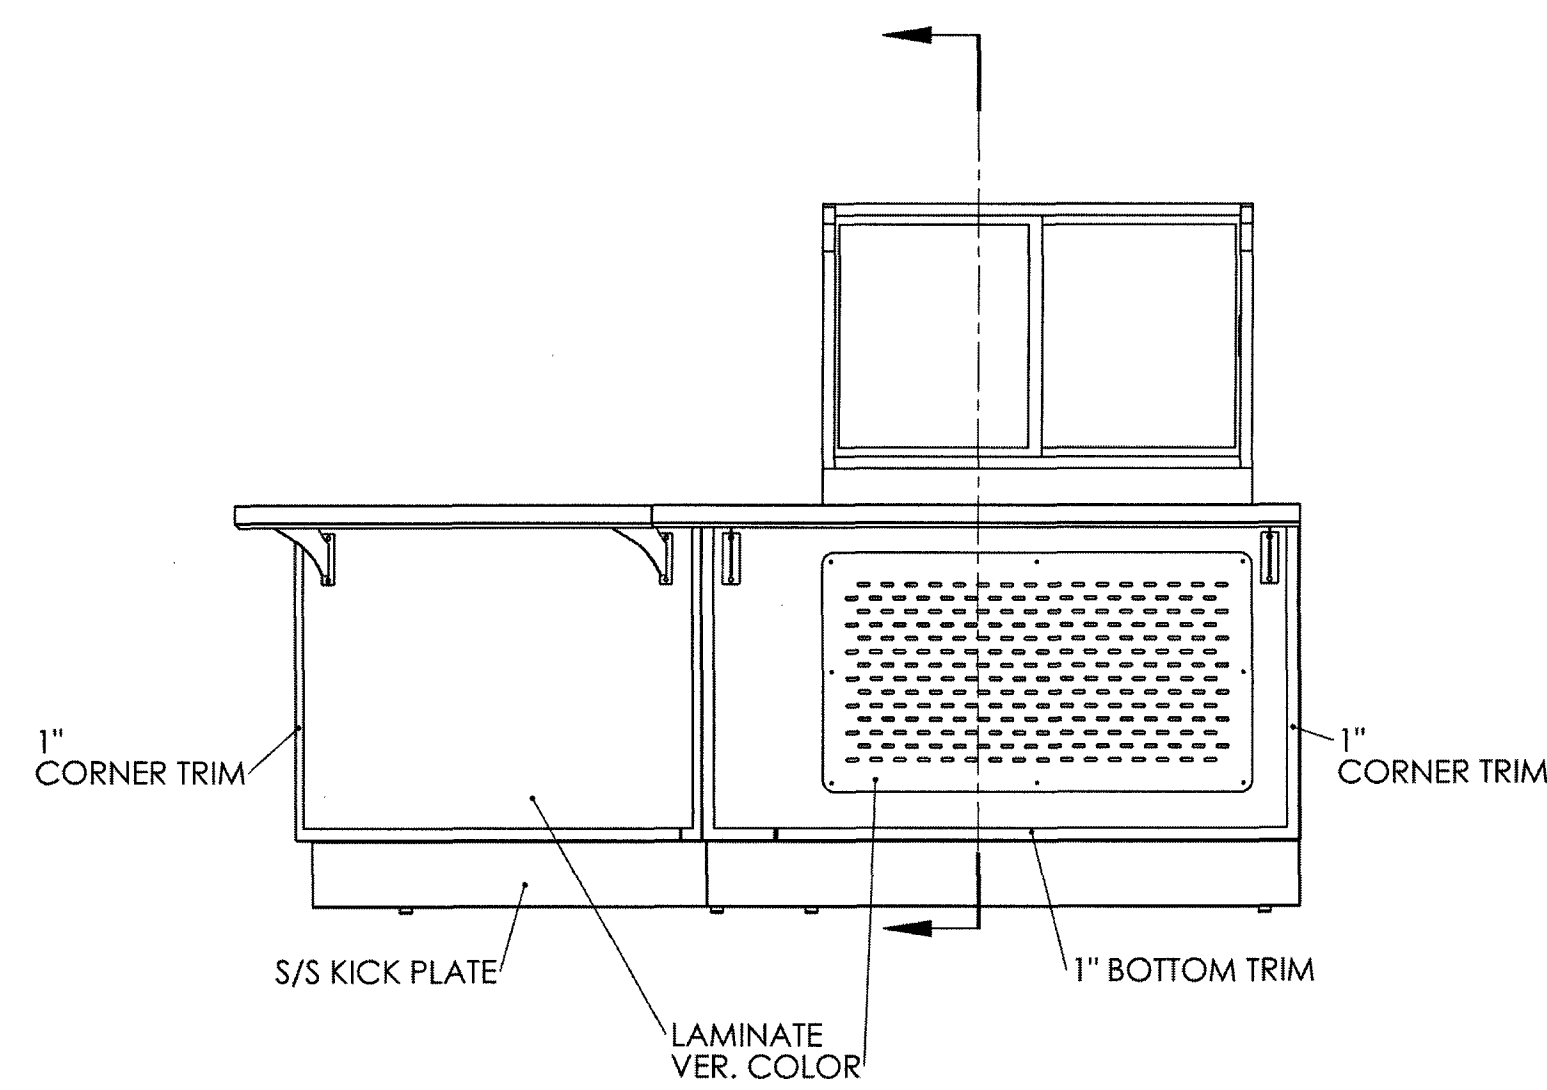

ITEM 3R: COLD FOOD COUNTER
ONE REQUIRED (1) SCALE 3/4"=1'-0"

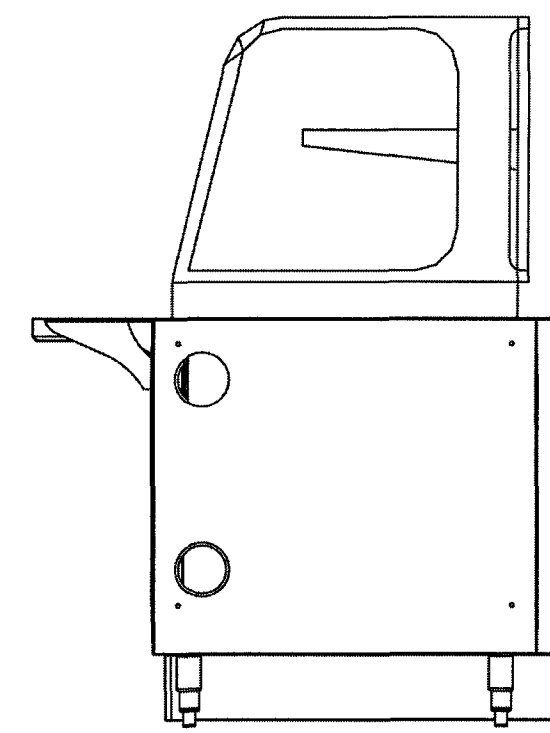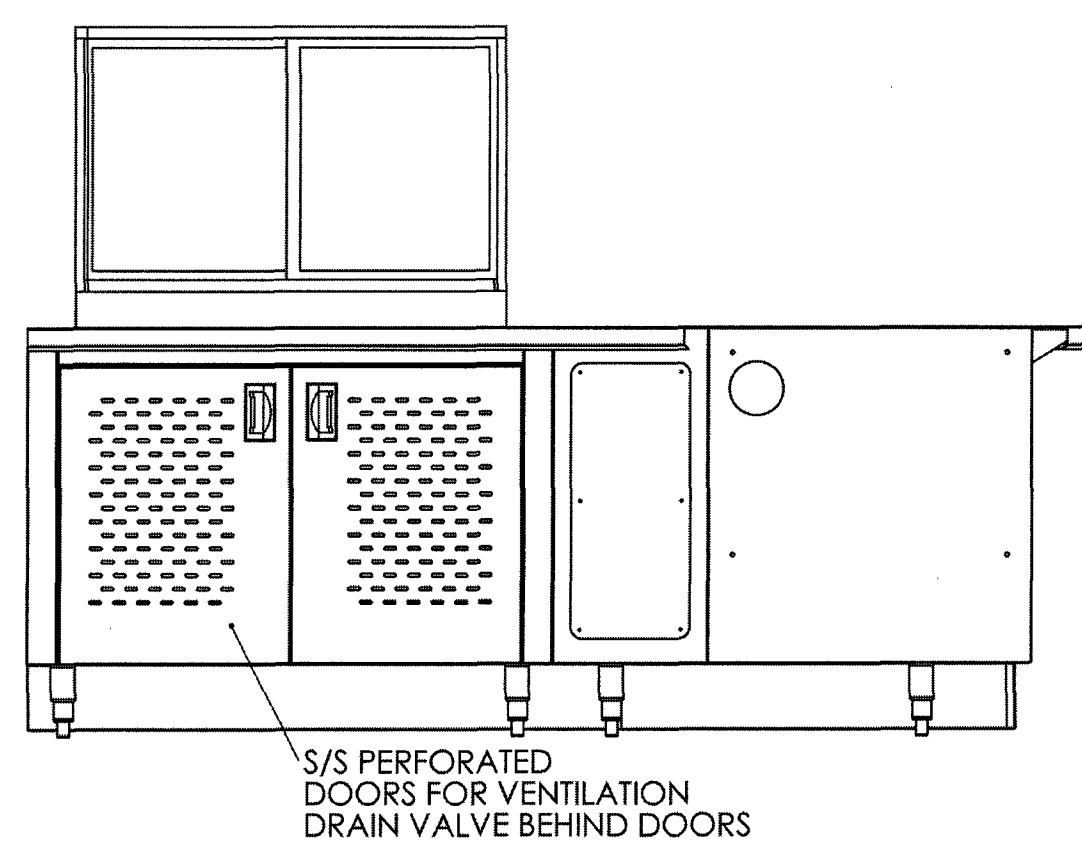

ISOMETRIC-OPERATOR AT ITEM 3R

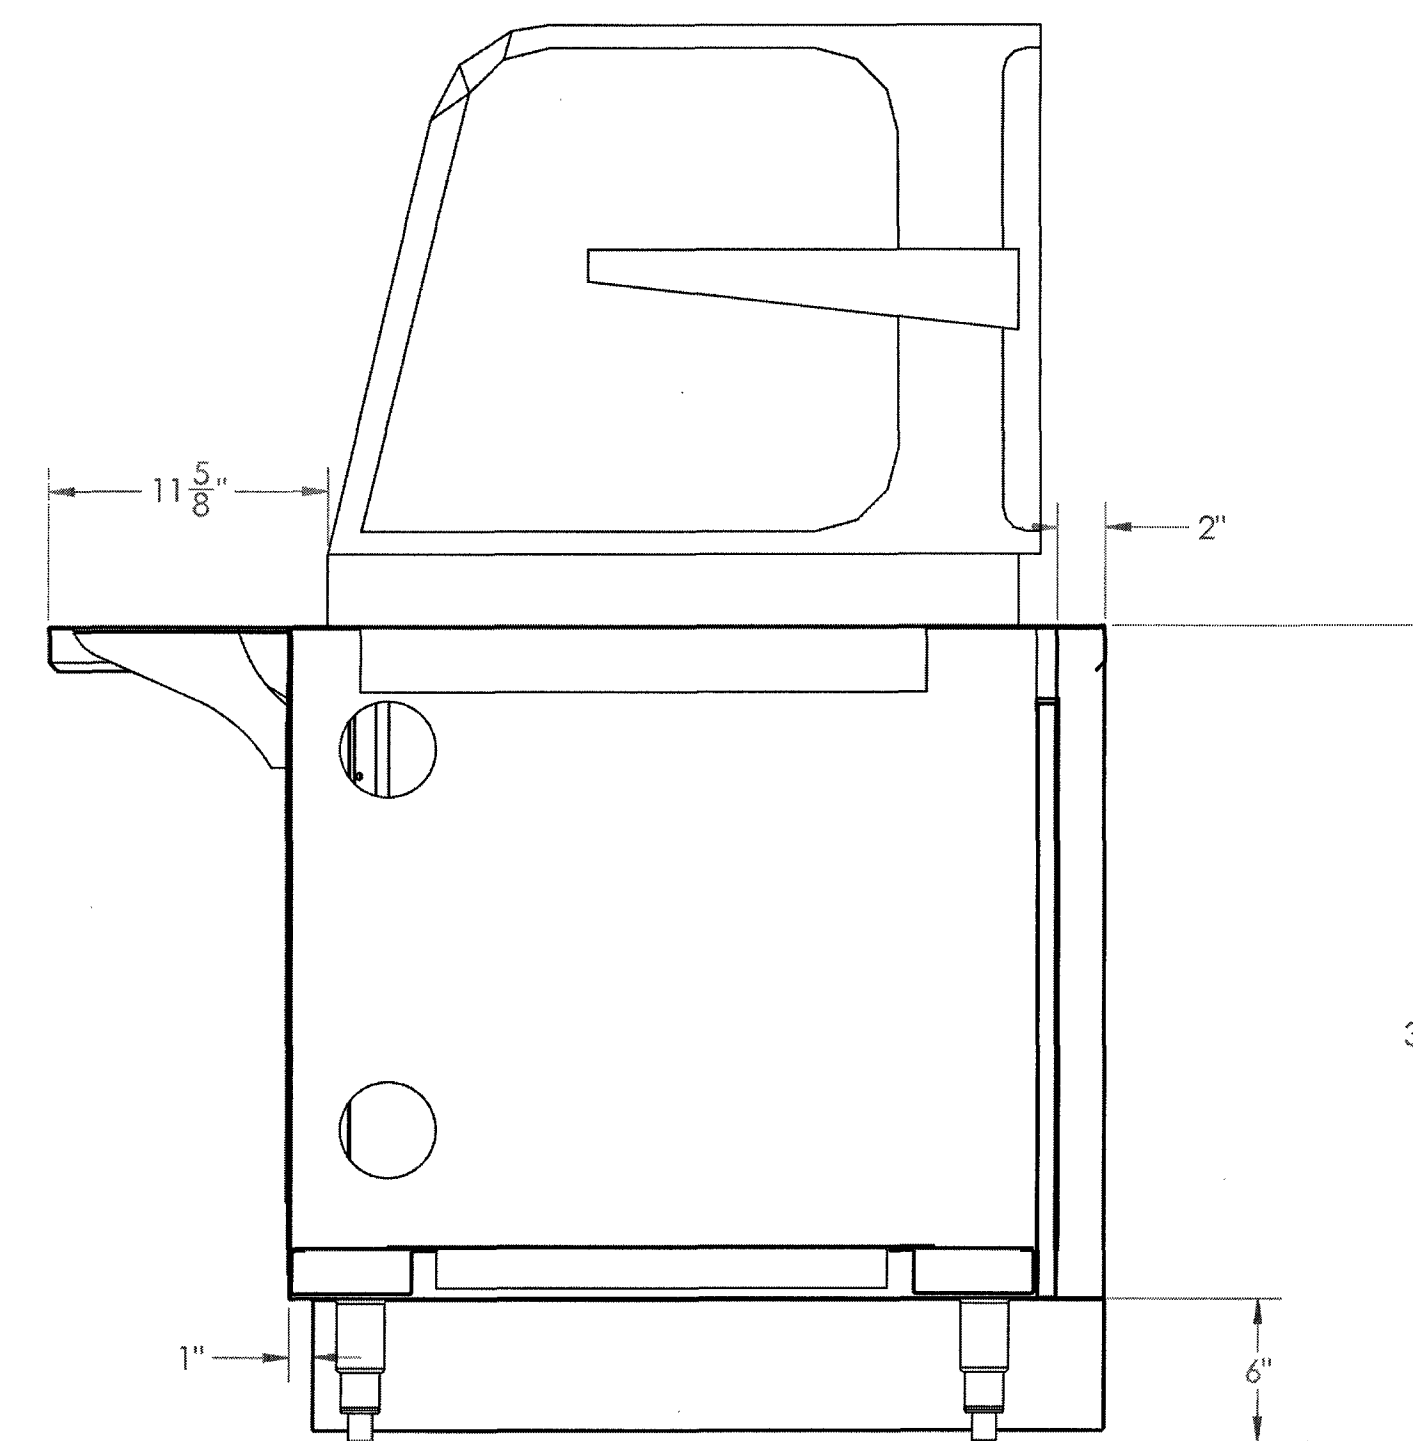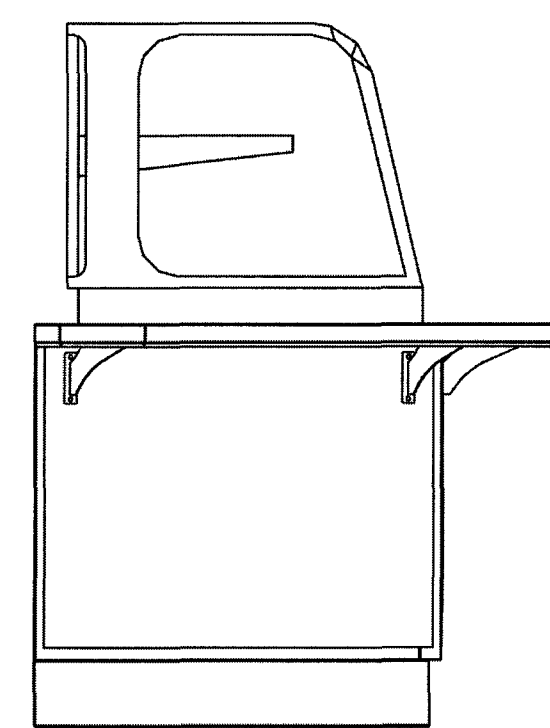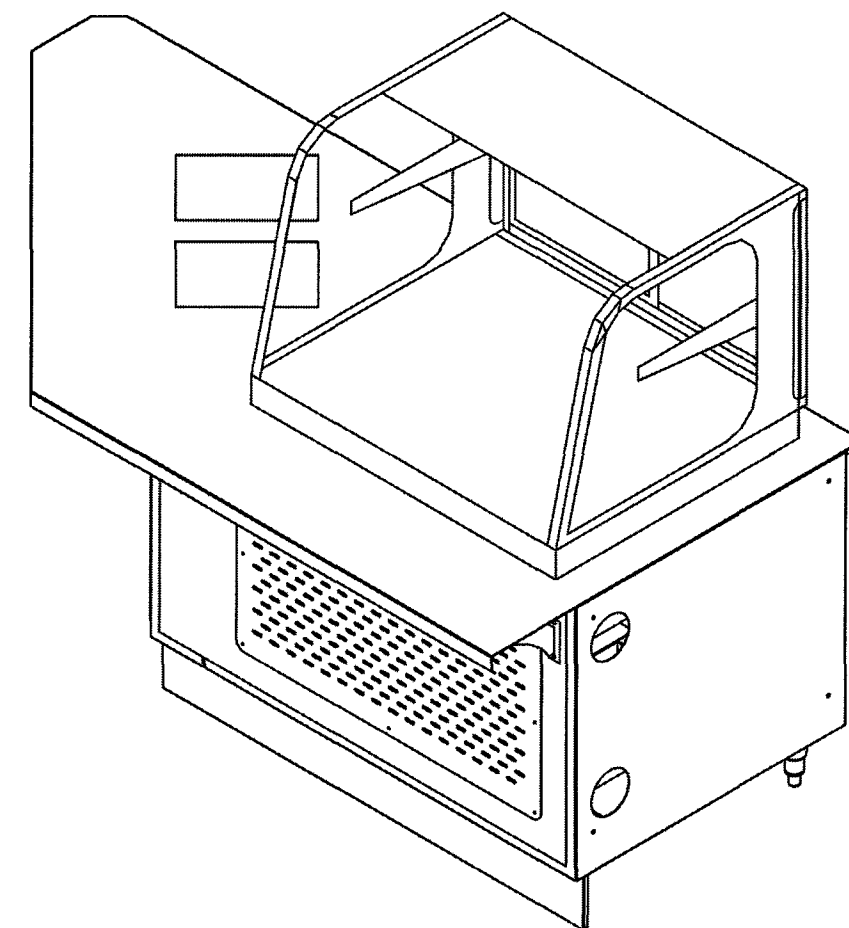

SECTION AT ITEM 3R
1 1/2"=1'-0"




45/90 EDGE DETAIL

CONSTRUCTION NOTES

FABRICATED PER NSF #2

TOPS - 14 GA. S.S. ALL WELDED ONE PIECE CONSTRUCTION.
EDGES AS NOTED. 3/4" R COVED CORNERS.
UNDERBRACING - S.S. CHANNEL & ANGLE WHERE SHOWN.
GUSSETS - COMPONENT HARDWARE MODEL A18-0206(STANDARD)
FULLY WELD TO UNDERBRACING.
LEGS - 1 5/8" O.D. 14 GA. S.S. TUBING
FEET - ADJUSTABLE SS BULLET TYPE
CABINET BODY - 18 GA S.S. WITH 14 GASUPPORT CHANNEL
DOORS - 14 GA S.S. PERFORATED DOORS W/ INSET HANDLES &
LIFT OFF HINGES

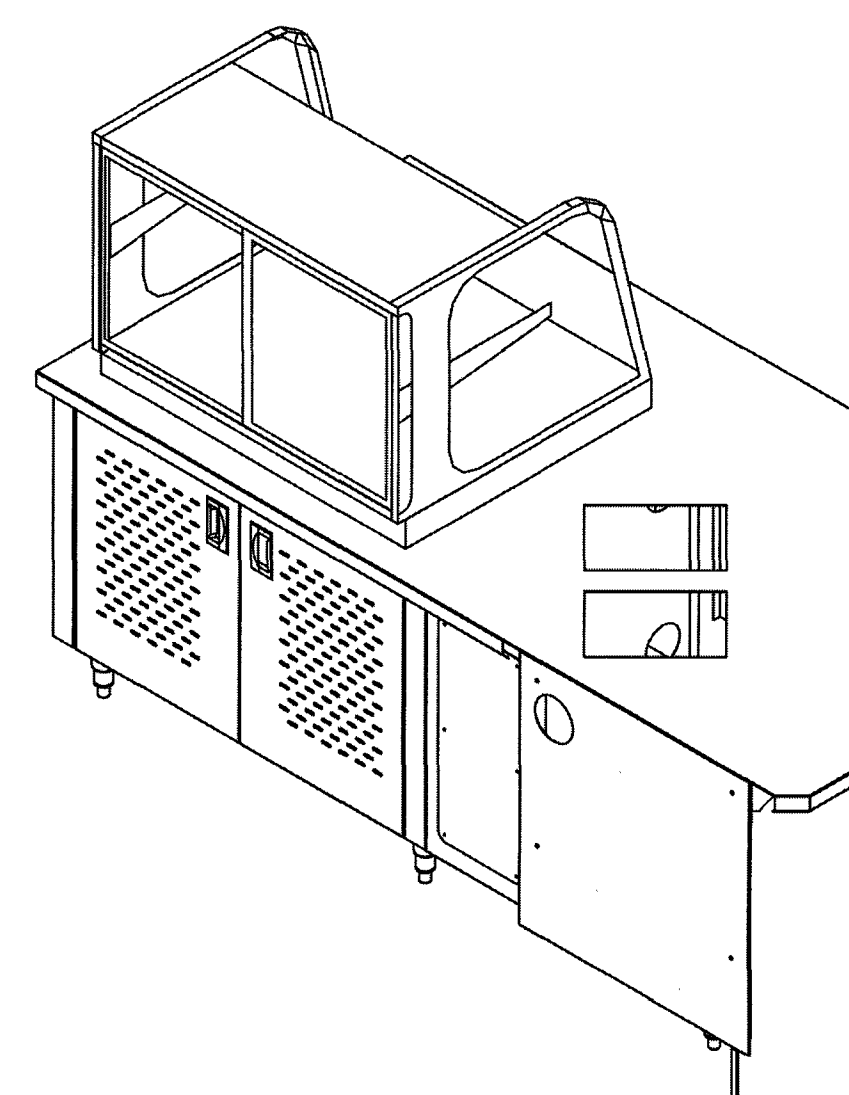

ISOMETRIC-CUSTOMER AT ITEM 3R

SPDG

Architects and Engineers Inc.

5191 Columbus Rd.
Macon, GA 31206
(P)478.477.7465
(F)478.477.9511
frontdesk@spdesigngrp.com

REVISION

THIS DRAWING IS THE PROPERTY OF SP
DESIGN GROUP, ARCHITECTS, AND ENGINEERS.
IT IS TO BE USED ONLY FOR THE PROJECT
AND SITE SPECIFICALLY IDENTIFIED IN THE
PROJECT TITLE BLOCK. IT IS NOT TO BE
USED ON OTHER PROJECTS OR EXTENDED
TO OTHER SITES. IT IS TO BE KEPT IN
WHOLE BY THE USER. EXCEPT BY AGREEMENT
IN WRITING AND WITH APPROPRIATE
COMPENSATION.

CODE 601-0195
APPLING COUNTY MIDDLE SCHOOL
RENOVATIONS
PHASE 3 - GENERAL RENOVATIONS
BAXLEY, GEORGIA

PROJECT NO.
17-039

SHEET TITLE

DATE
13 NOV. 2019

DRAWN BY

CHECKED BY

SHEET NUMBER

KE-11
KITCHEN

SPDG

Architects and Engineers Inc.

5191 Columbus Rd.
Macon, GA 31206
(P)478.477.7465
(F)478.477.9511
frontdesk@spdesigngrp.com

REVISION

© THIS DRAWING IS THE PROPERTY OF SP DESIGN GROUP, ARCHITECTS, AND ENGINEERS. IT IS TO BE USED ONLY FOR THE PROJECT AND SITE SPECIFICALLY IDENTIFIED HEREIN. IT IS NOT TO BE USED ON OTHER PROJECTS OR EXTENSIONS OF THIS PROJECT, OR REPRODUCED IN WHOLE OR IN PART, EXCEPT BY AGREEMENT IN WRITING AND WITH APPROPRIATE COMPENSATION.

CODE 601-0195
APPLING COUNTY MIDDLE SCHOOL RENOVATIONS
PHASE 3 - GENERAL RENOVATIONS
BAXLEY, GEORGIA

PROJECT NO.
17-039





SHEET TITLE

DATE
13 NOV. 2019


DRAWN BY

CHECKED BY


SHEET NUMBER
KE-12
KITCHEN

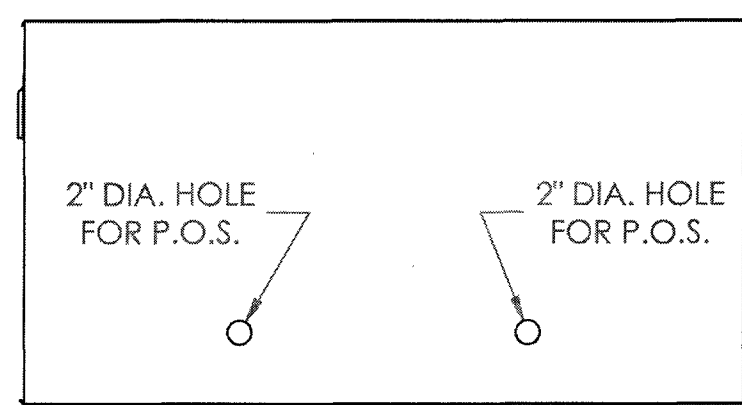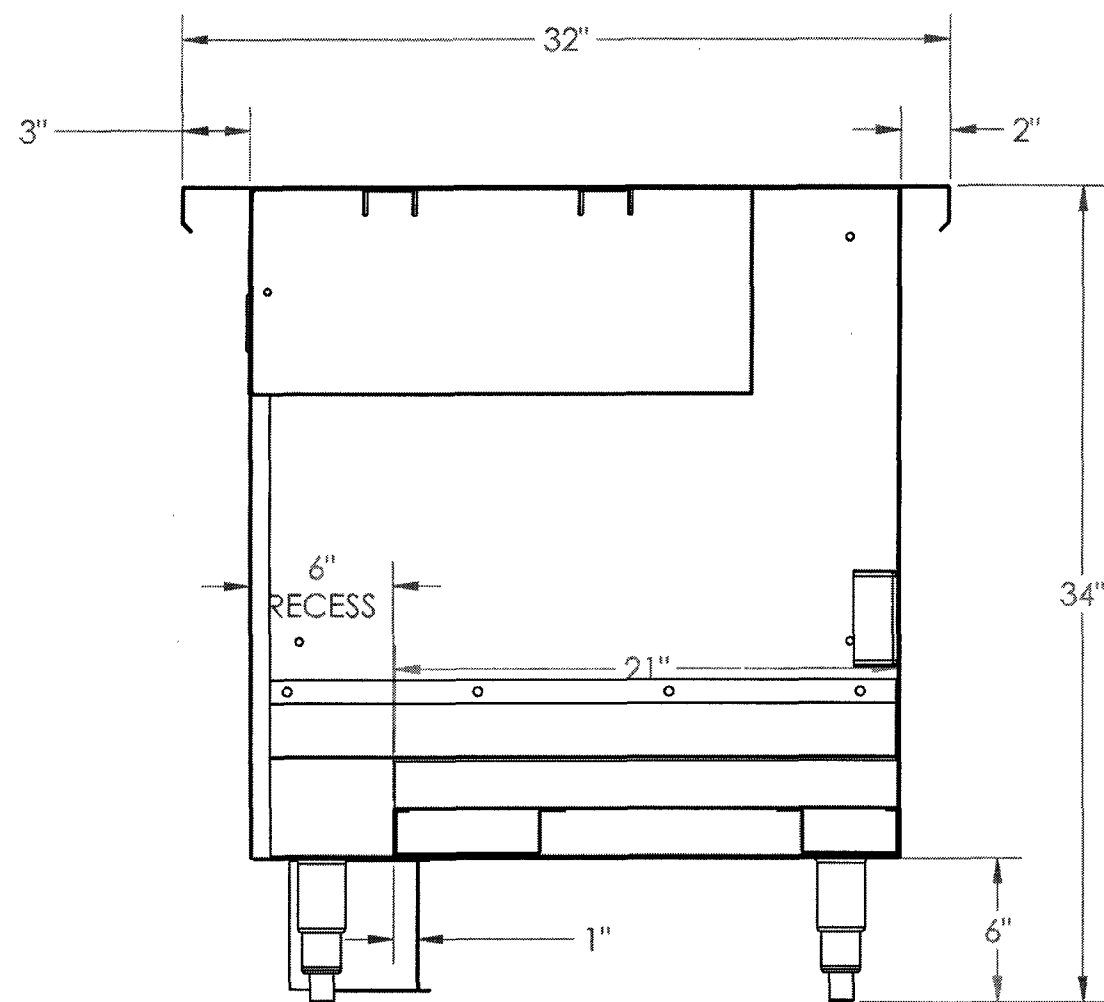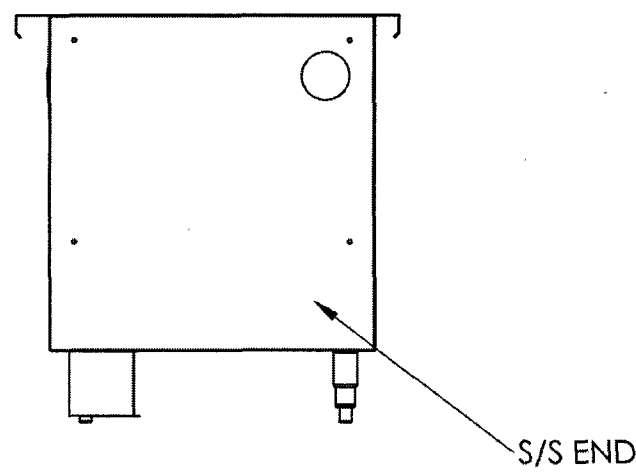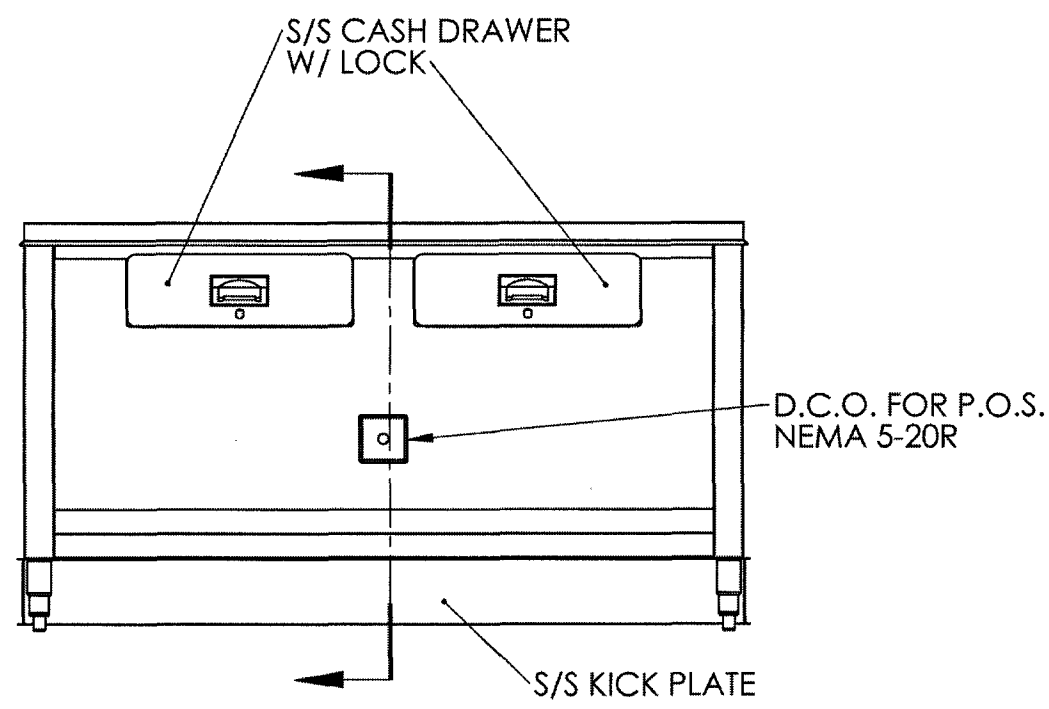

ITEM 4: CASHIER COUNTER
ONE REQUIRED (1) SCALE 3/4"=1'-0"

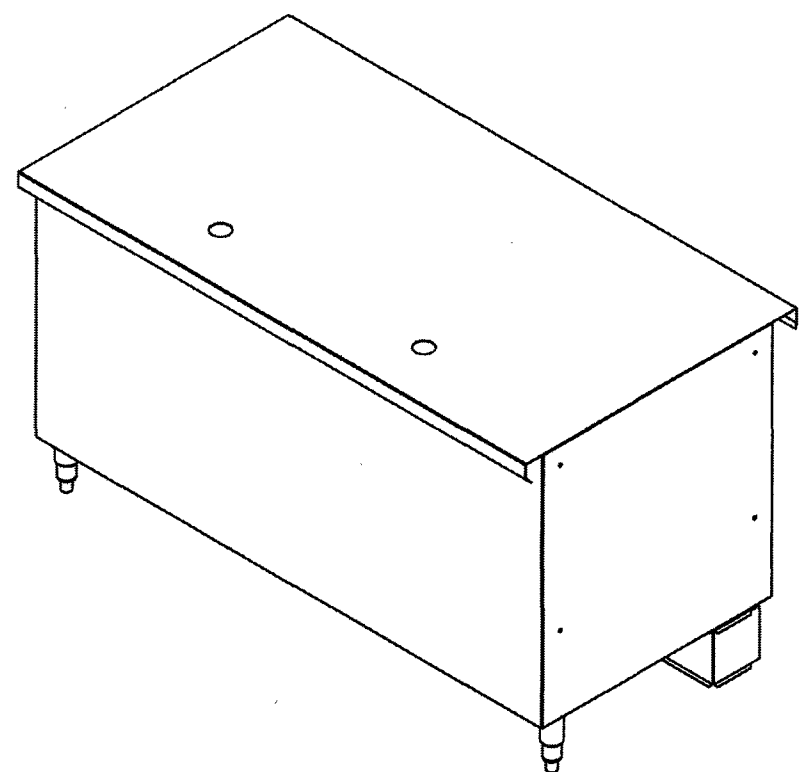

ISOMETRIC-OPERATOR AT ITEM 4

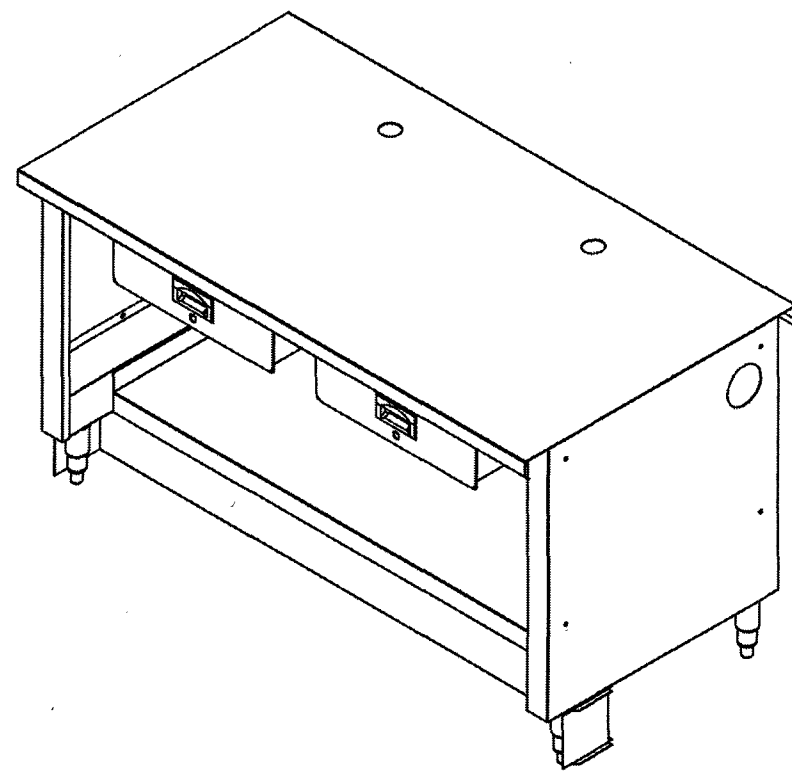

ISOMETRIC-CUSTOMER AT ITEM 4



45/90 EDGE DETAIL

CONSTRUCTION NOTES
FABRICATED PER NSF #2

TOPS - 14 GA. S.S. ALL WELDED ONE PIECE CONSTRUCTION, EDGES AS NOTED, 3/4" R COVED CORNERS.
UNDERBRACING - S.S. CHANNEL & ANGLE WHERE SHOWN.
GUSSETS - COMPONENT HARDWARE MODEL A18-0206(STANDARD)
FULLY WELD TO UNDERBRACING.
LEGS - 1 5/8" O.D. 16 GA. S.S. TUBING
FEET - ADJUSTABLE SS BULLET TYPE
CABINET BODY - 18 GA S.S. WITH 14 GASUPPORT CHANNEL
DOORS - 14 GA S.S. PERFORATED DOORS W/ INSET HANDLES & LIFT OFF HINGES

